


ISSUE DATE:	
4	01 MAY 2026 - CTT
5	21 MAY 2026 - CTT
6	05 JUN 2026 - CTT
7	16 JUN 2026 - CTT
8	23 JUL 2026 - CTT
9	11 AUG 2026 - CTT

AREAS			
HEATED LIVING	BASEMENT	0	3978
	FIRST FLOOR	2414	
	SECOND FLOOR	1564	
	TOTAL HEATED LIVING	3978	
UNFIN. LIVING	UNFIN. BASEMENT	0	3978
	UNFIN. FIRST FLOOR	0	
	UNFIN. SECOND FLOOR	0	
	TOTAL UNFIN. LIVING	0	
MECH./STOR/OTHER	UNFIN. STORAGE	32	5232
	GARAGE	624	
	COVERED ENTRY	362	
	COVERED PORCHES	236	
	TOTAL OTHER	1254	
B	LAST CHECKED: 02.23.2026		

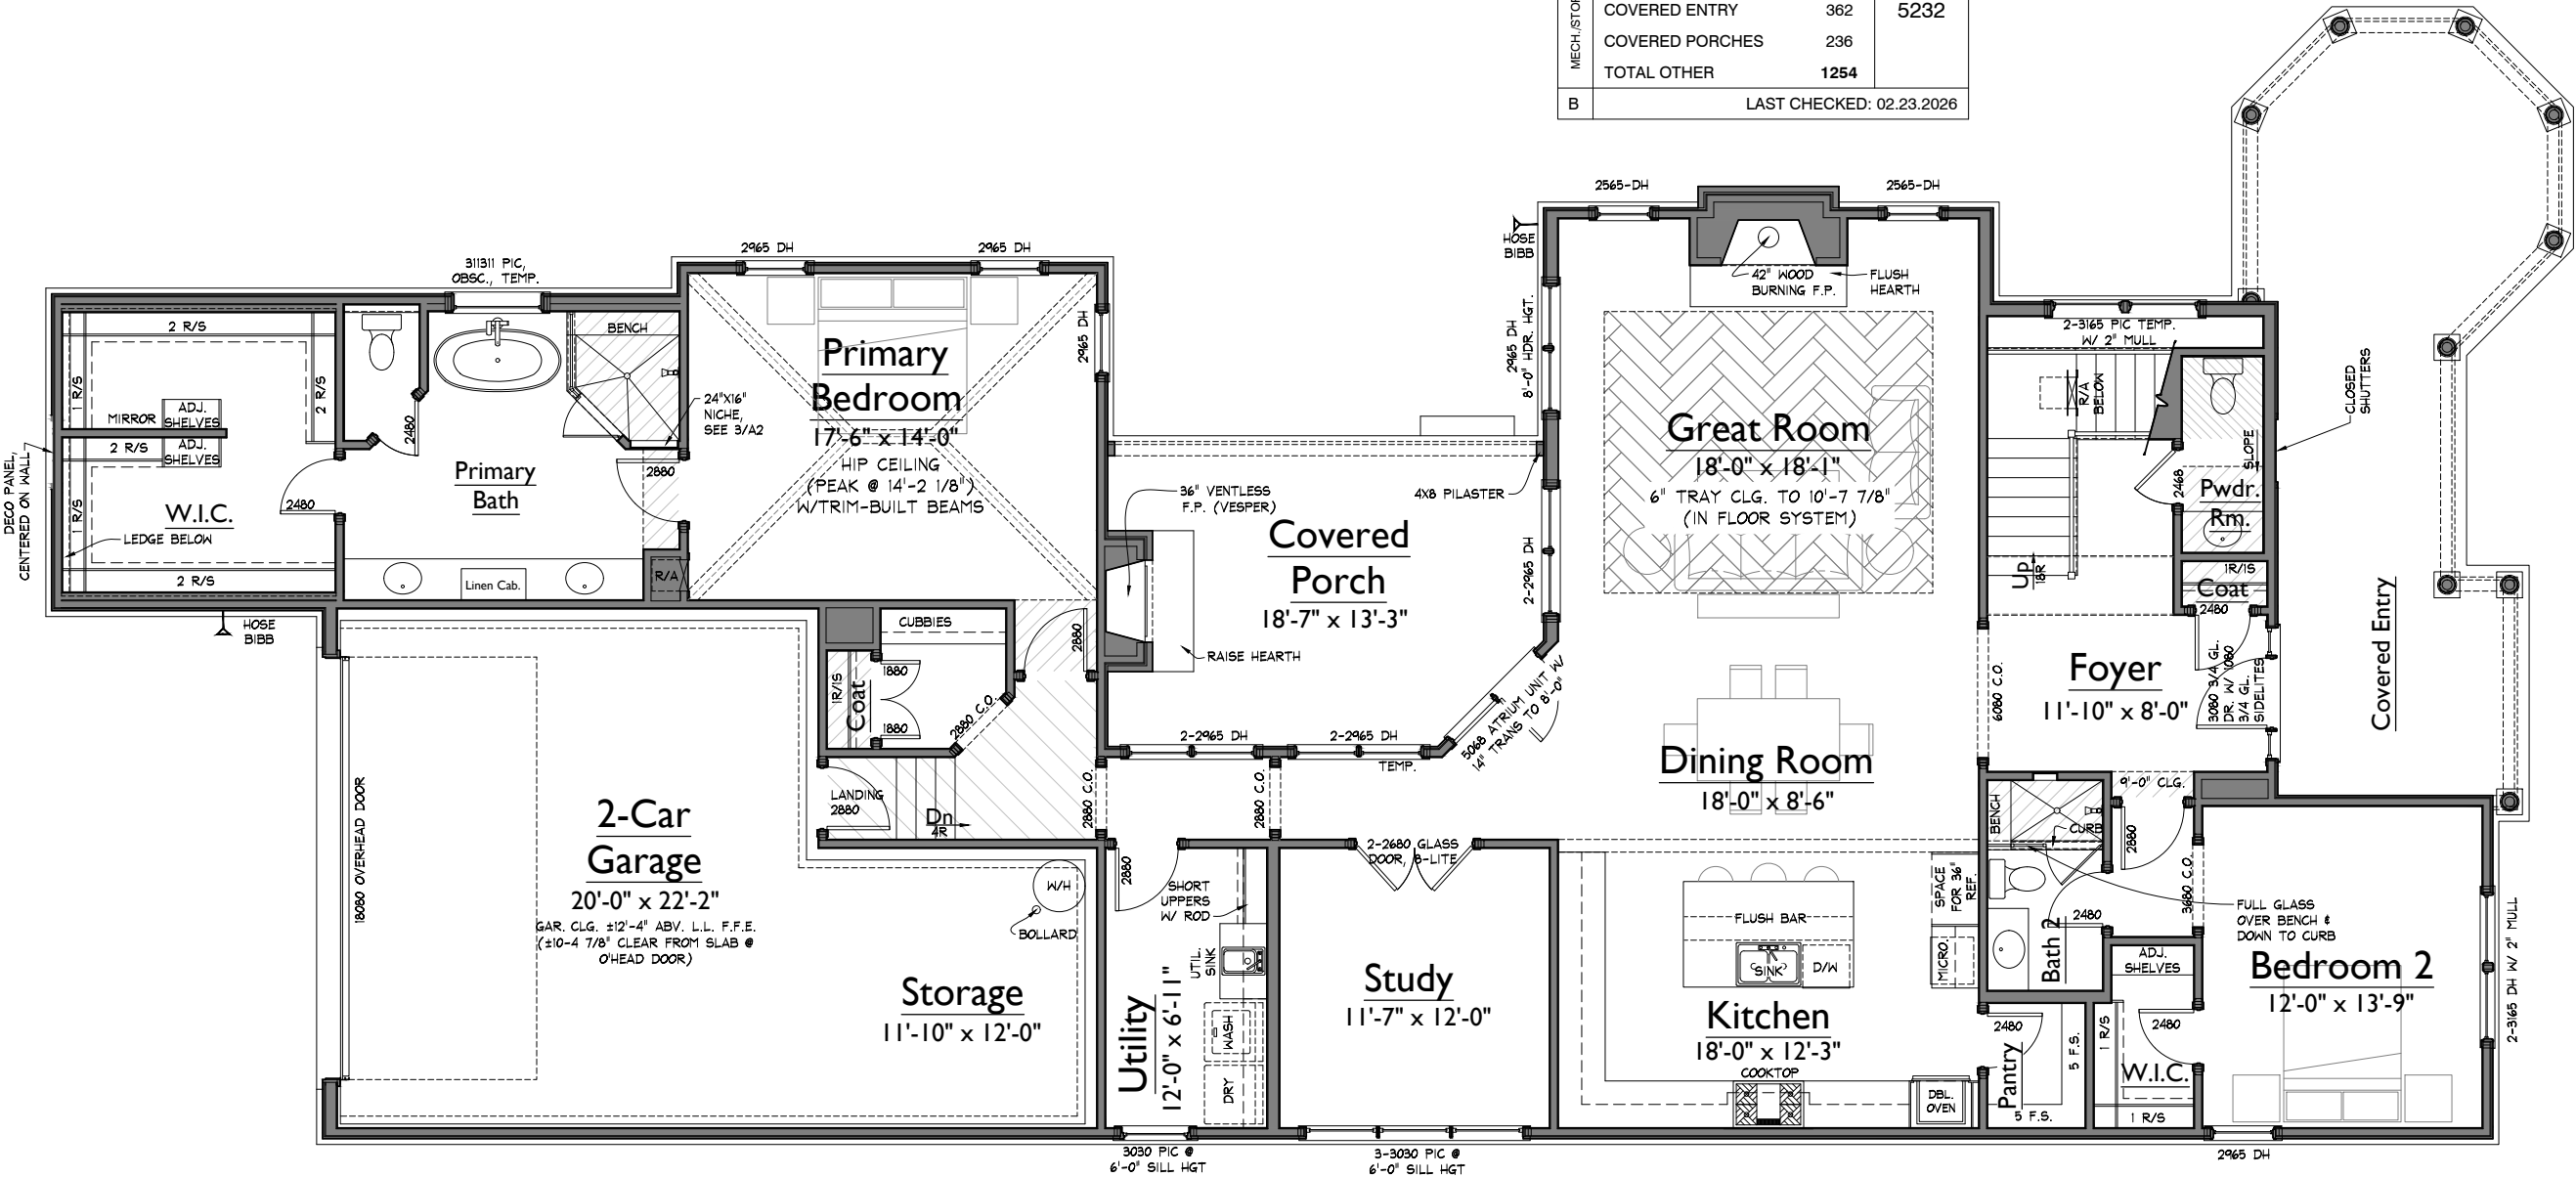

1 LOWER LEVEL FLOOR PLAN

1/8" = 1'-0"

NOTE: ROOMS ON THIS PLAN ARE ANNOTATED WITH SIZES FOR DEPICTIVE PURPOSES ONLY AND MAY VARY DUE TO A NUMBER OF CONDITIONS. ROOM SIZES ARE MEASURED TO FRAMING WHERE WALLS ARE PRESENT. WHERE NO WALLS ARE PRESENT BETWEEN SPACES, ROOMS AS SIZED MAY OVERLAP SLIGHTLY OR NOT TOUCH.

ISSUE DATE:	
4	01 MAY 2026 - CTT
5	21 MAY 2026 - CTT
6	05 JUN 2026 - CTT
7	16 JUN 2026 - CTT
8	23 JUL 2026 - CTT
9	11 AUG 2026 - CTT


A2

UPPER LEVEL
FLOOR PLAN

\\ford\architecture\Projects\Southvale\Sec 2\SV057_dianSV46c\FP02.dwg 10/11/26 - 3:07 P

NOTE: ROOMS ON THIS PLAN ARE ANNOTATED WITH SIZES FOR DEPICTIVE PURPOSES ONLY AND MAY VARY DUE TO A NUMBER OF CONDITIONS. ROOM SIZES ARE MEASURED TO FRAMING WHERE WALLS ARE PRESENT. WHERE NO WALLS ARE PRESENT BETWEEN SPACES, ROOMS AS SIZED MAY OVERLAP SLIGHTLY OR NOT TOUCH.

THIS DESIGN AND ANY DERIVATIVE WORKS ARE THE INTELLECTUAL PROPERTY OF FORD CLASSIC HOMES. COPYRIGHT 2026

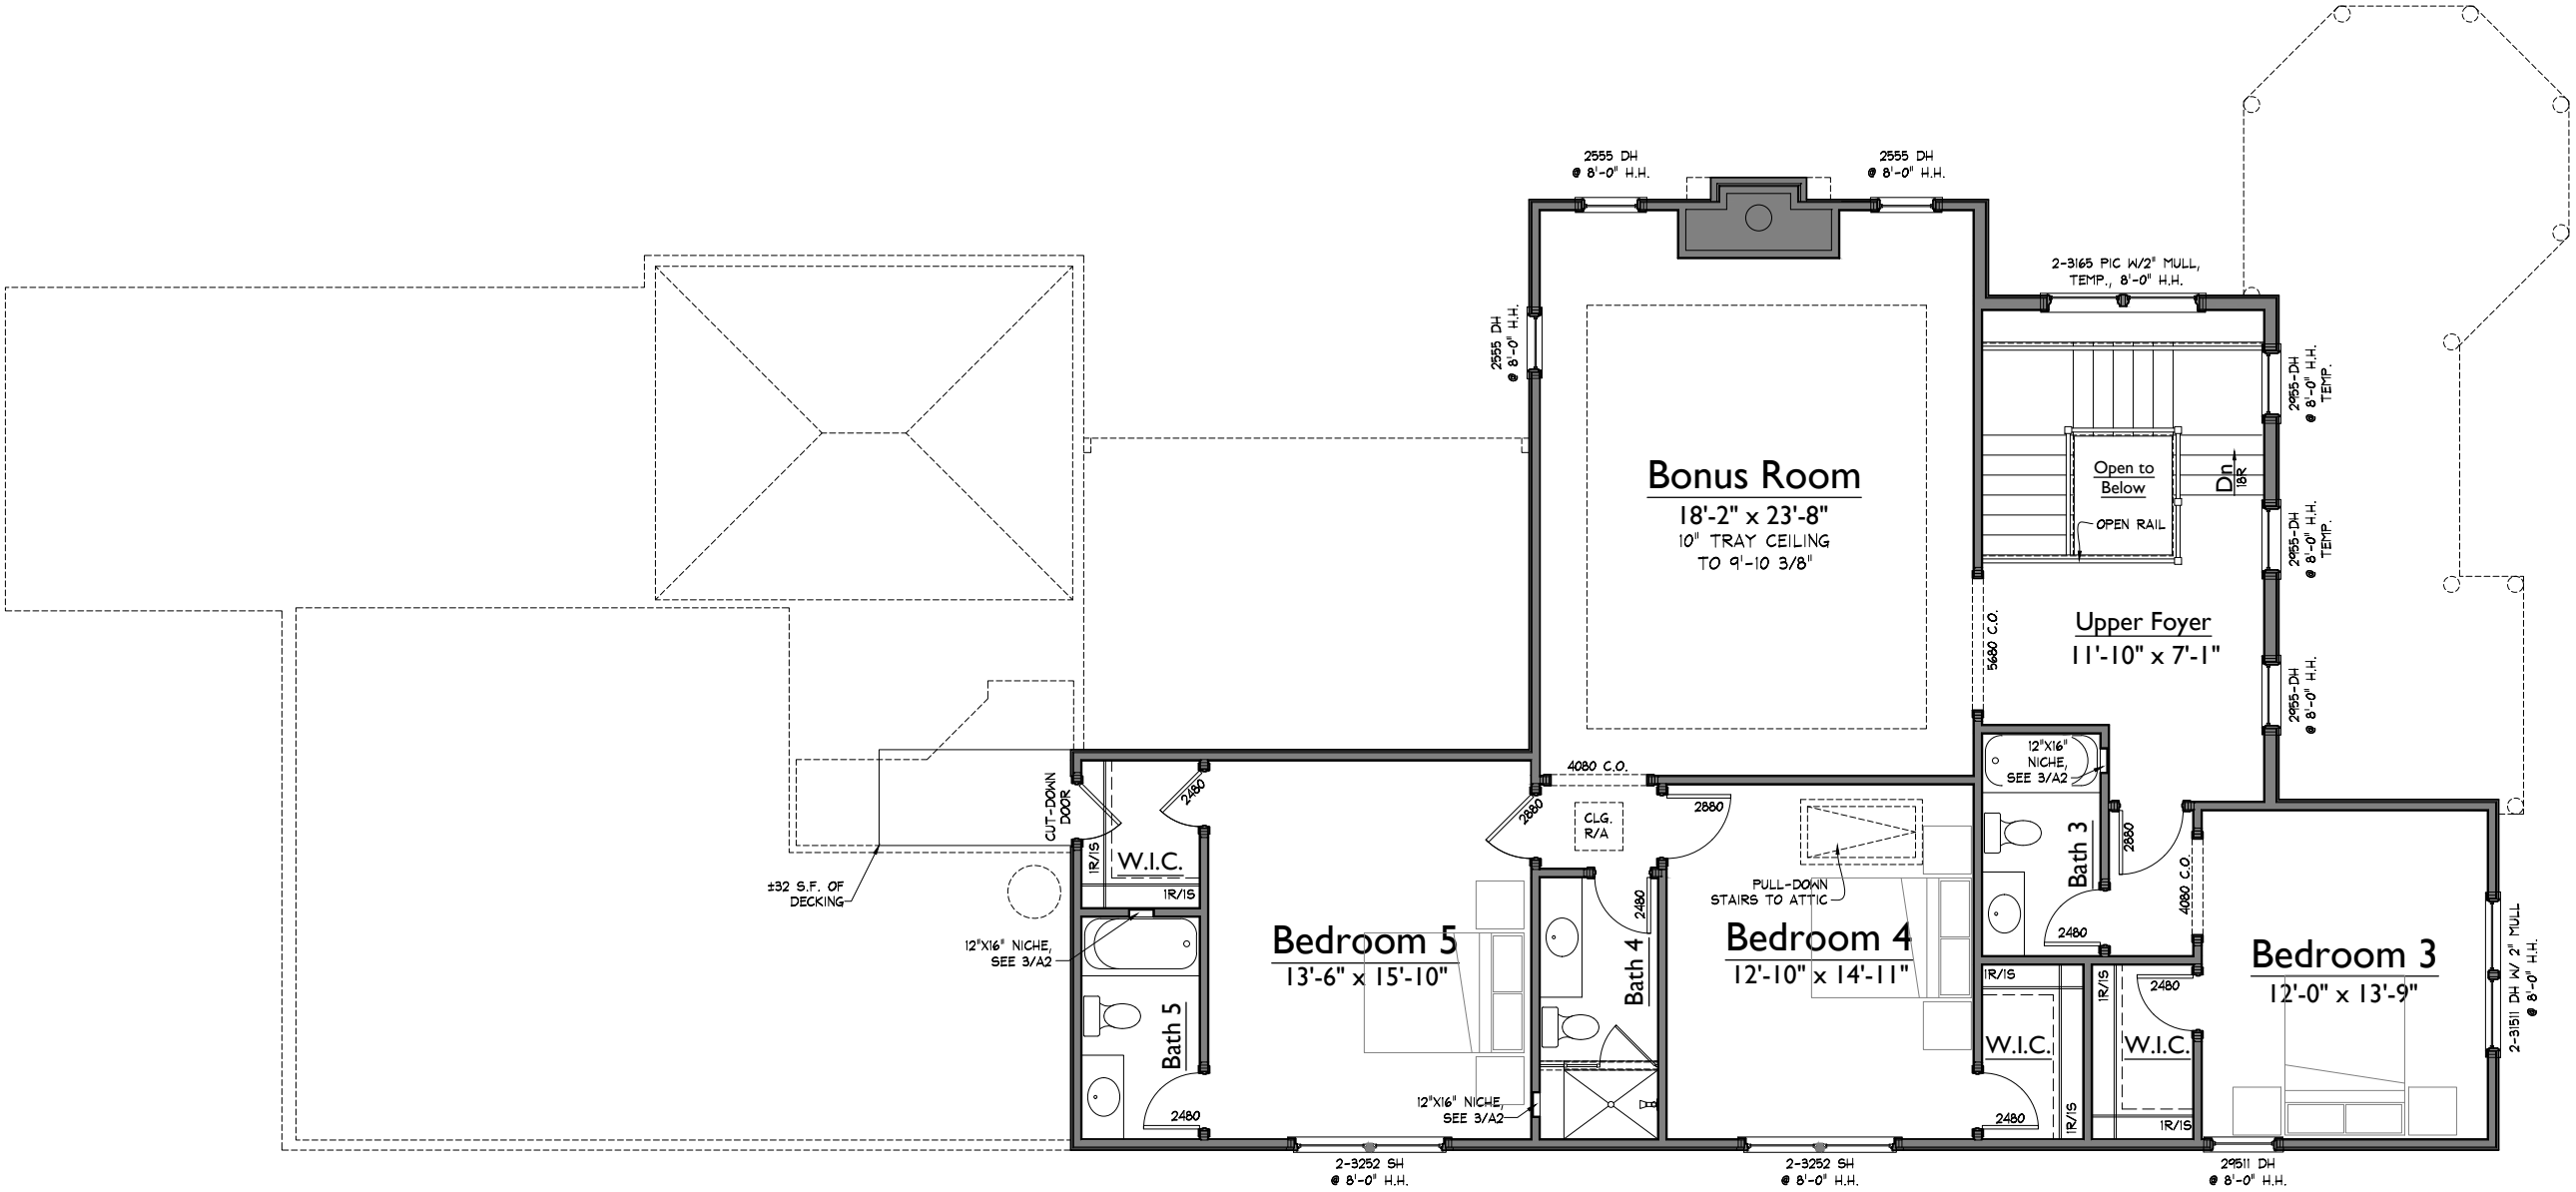

1 UPPER LEVEL FLOOR PLAN
1/8" = 1'-0"

\\mids\Architecture\Projects\Southvale\Sec 2\SV057_dianSV46c\1-C01-3n.dwg 10/1/2026 - 3:07 P



PLANS PREPARED BY FORD
CLASSIC HOMES
554 FRANKLIN RD., STE. 300
FRANKLIN, TN 37069
T.615.503.9727 • F.615.503.9798

INSIGNIA
HOMES

554 FRANKLIN RD., STE. 300
FRANKLIN, TN 37069
T.615.503.9727 • F.615.503.9798

SOUTHVALE LOT 57, SECT 2
200 EQUINE STREET
DIANNA 46'

SV057_dianSV46c

LAST CHECKED: 06.05.2026 TROY

ISSUE DATE:	
4	01 MAY 2026 - CTT
5	21 MAY 2026 - CTT
6	05 JUN 2026 - CTT
7	16 JUN 2026 - CTT
8	23 JUL 2026 - CTT
9	11 AUG 2026 - CTT

A4

ELEVATIONS

08/11/26 3:07p
SV057 - REV9

ISSUE DATE:	
4	01 MAY 2026 - CTT
5	21 MAY 2026 - CTT
6	05 JUN 2026 - CTT
7	16 JUN 2026 - CTT
8	23 JUL 2026 - CTT
9	11 AUG 2026 - CTT



2 REAR ELEVATION
1/8" = 1'-0"



1 LEFT ELEVATION
1/8" = 1'-0"