


ISSUE DATE:	
1	01 OCT 2025 - CTT
2	02 DEC 2025 - CTT
3	17 DEC 2025 - KJK
4	23 DEC 2025 - CTT
5	07 JAN 2026 - CTT
6	10 FEB 2026 - CTT


A0
**BASEMENT
FLOOR PLAN**

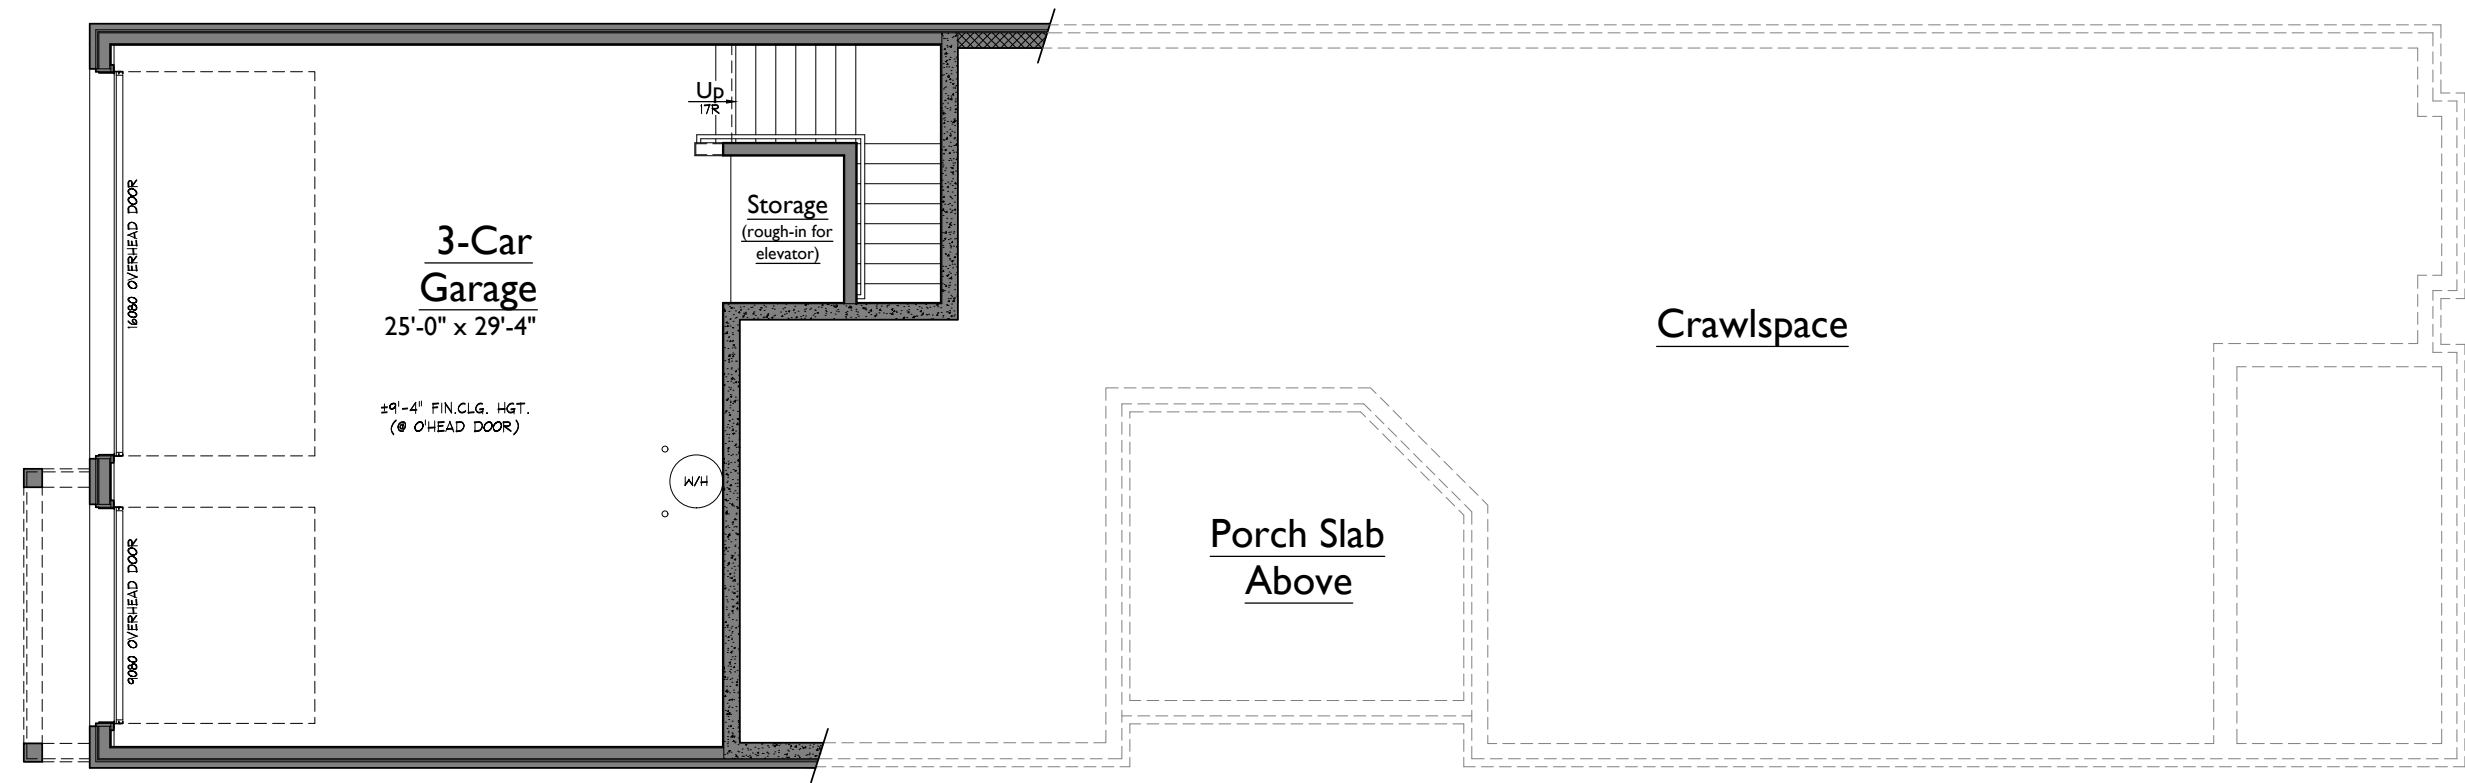

1 BASEMENT GARAGE FLOOR PLAN
1/8" = 1'-0"

S:\Projects\Southvale\Sec 2\SV049_hannSV41\4-BSMF.dwg troy.burrows 02/10/26 - 8:24 A

NOTE: ROOMS ON THIS PLAN ARE ANNOTATED WITH SIZES FOR DEPICTIVE PURPOSES ONLY AND MAY VARY DUE TO A NUMBER OF CONDITIONS. ROOM SIZES ARE MEASURED TO FRAMING WHERE WALLS ARE PRESENT. WHERE NO WALLS ARE PRESENT BETWEEN SPACES, ROOMS AS SIZED MAY OVERLAP SLIGHTLY OR NOT TOUCH.

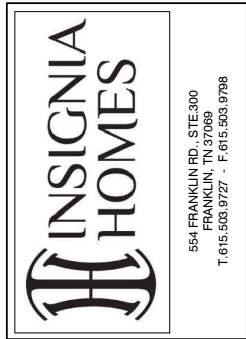

SOUTHVALE LOT 049
 SECTION 2 - 205 EQUINE STREET
 HANNAH 41

SV049_hannSV41
 LAST CHECKED: 02.10.2026 TROY


ISSUE DATE:

1	01 OCT 2025 - CTT
2	02 DEC 2025 - CTT
3	17 DEC 2025 - KJK
4	23 DEC 2025 - CTT
5	07 JAN 2026 - CTT
6	10 FEB 2026 - CTT

A1

LOWER LEVEL FLOOR PLAN

AREAS			
HEATED LIVING	BASEMENT	0	3866
	FIRST FLOOR	2639	
	SECOND FLOOR	1227	
	TOTAL HEATED LIVING	3866	
UNFIN. LIVING	UNFIN. BASEMENT	0	3866
	UNFIN. FIRST FLOOR	0	
	UNFIN. SECOND FLOOR	0	
	TOTAL UNFIN. LIVING	0	
MECH/STORAGE/OTHER	UNFIN. STORAGE	0	5153
	GARAGE	950	
	COVERED ENTRY	159	
	COVERED PORCHES	178	
TOTAL OTHER	1287		
B		LAST CHECKED: 02.10.2026	

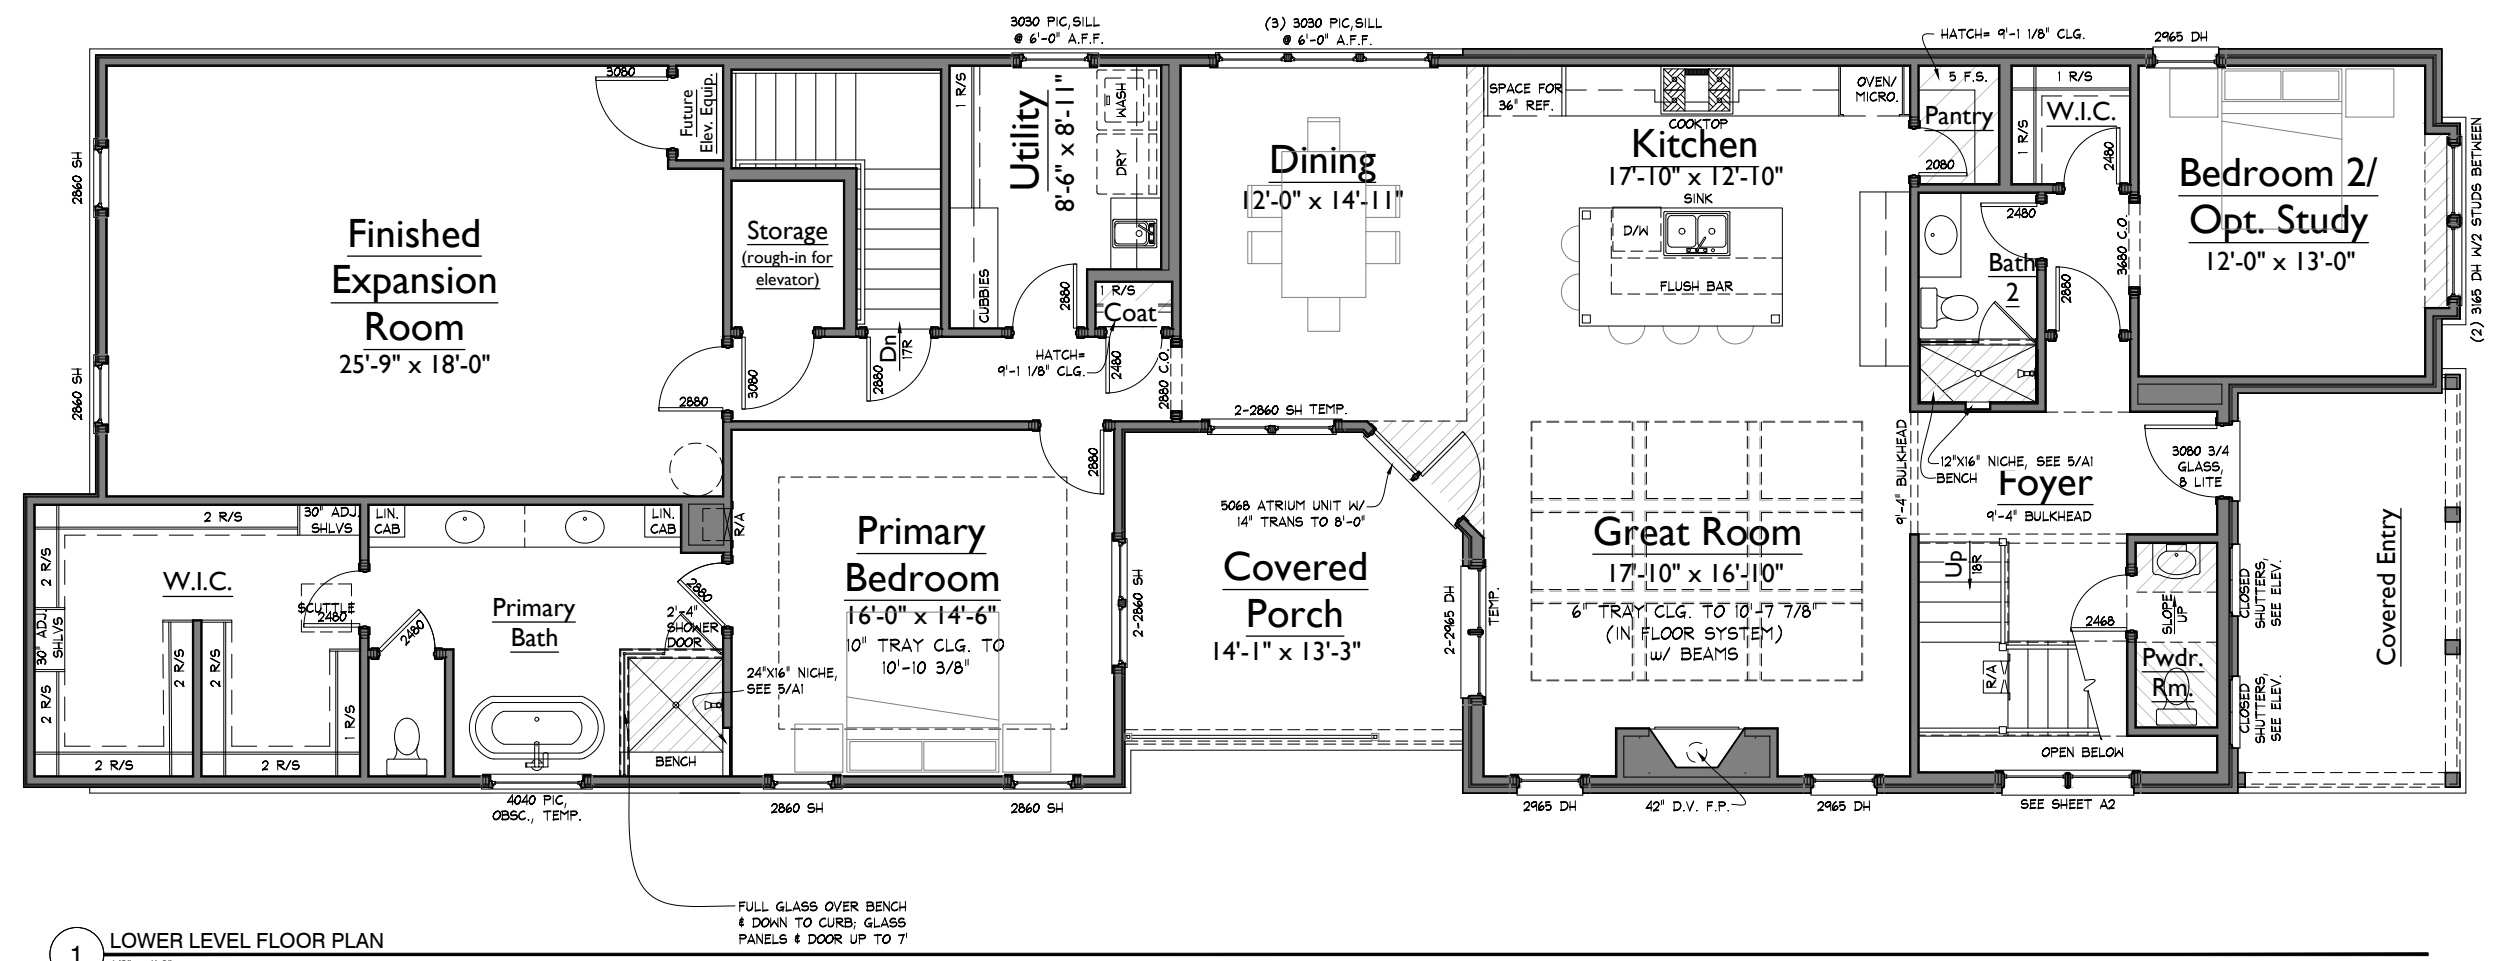


1 LOWER LEVEL FLOOR PLAN
 1/8" = 1'-0"

FULL GLASS OVER BENCH
 & DOWN TO CURB; GLASS
 PANELS & DOOR UP TO 7'

S:\Projects\Southvale\See 2\SV049_hannSV41\F101.dwg Troy.tamrants 02/10/26 - 8:24 A

NOTE: ROOMS ON THIS PLAN ARE ANNOTATED WITH SIZES FOR DEPICTIVE PURPOSES ONLY AND MAY VARY DUE TO A NUMBER OF CONDITIONS. ROOM SIZES ARE MEASURED TO FRAMING WHERE WALLS ARE PRESENT. WHERE NO WALLS ARE PRESENT BETWEEN SPACES, ROOMS AS SIZED MAY OVERLAP SLIGHTLY OR NOT TOUCH.

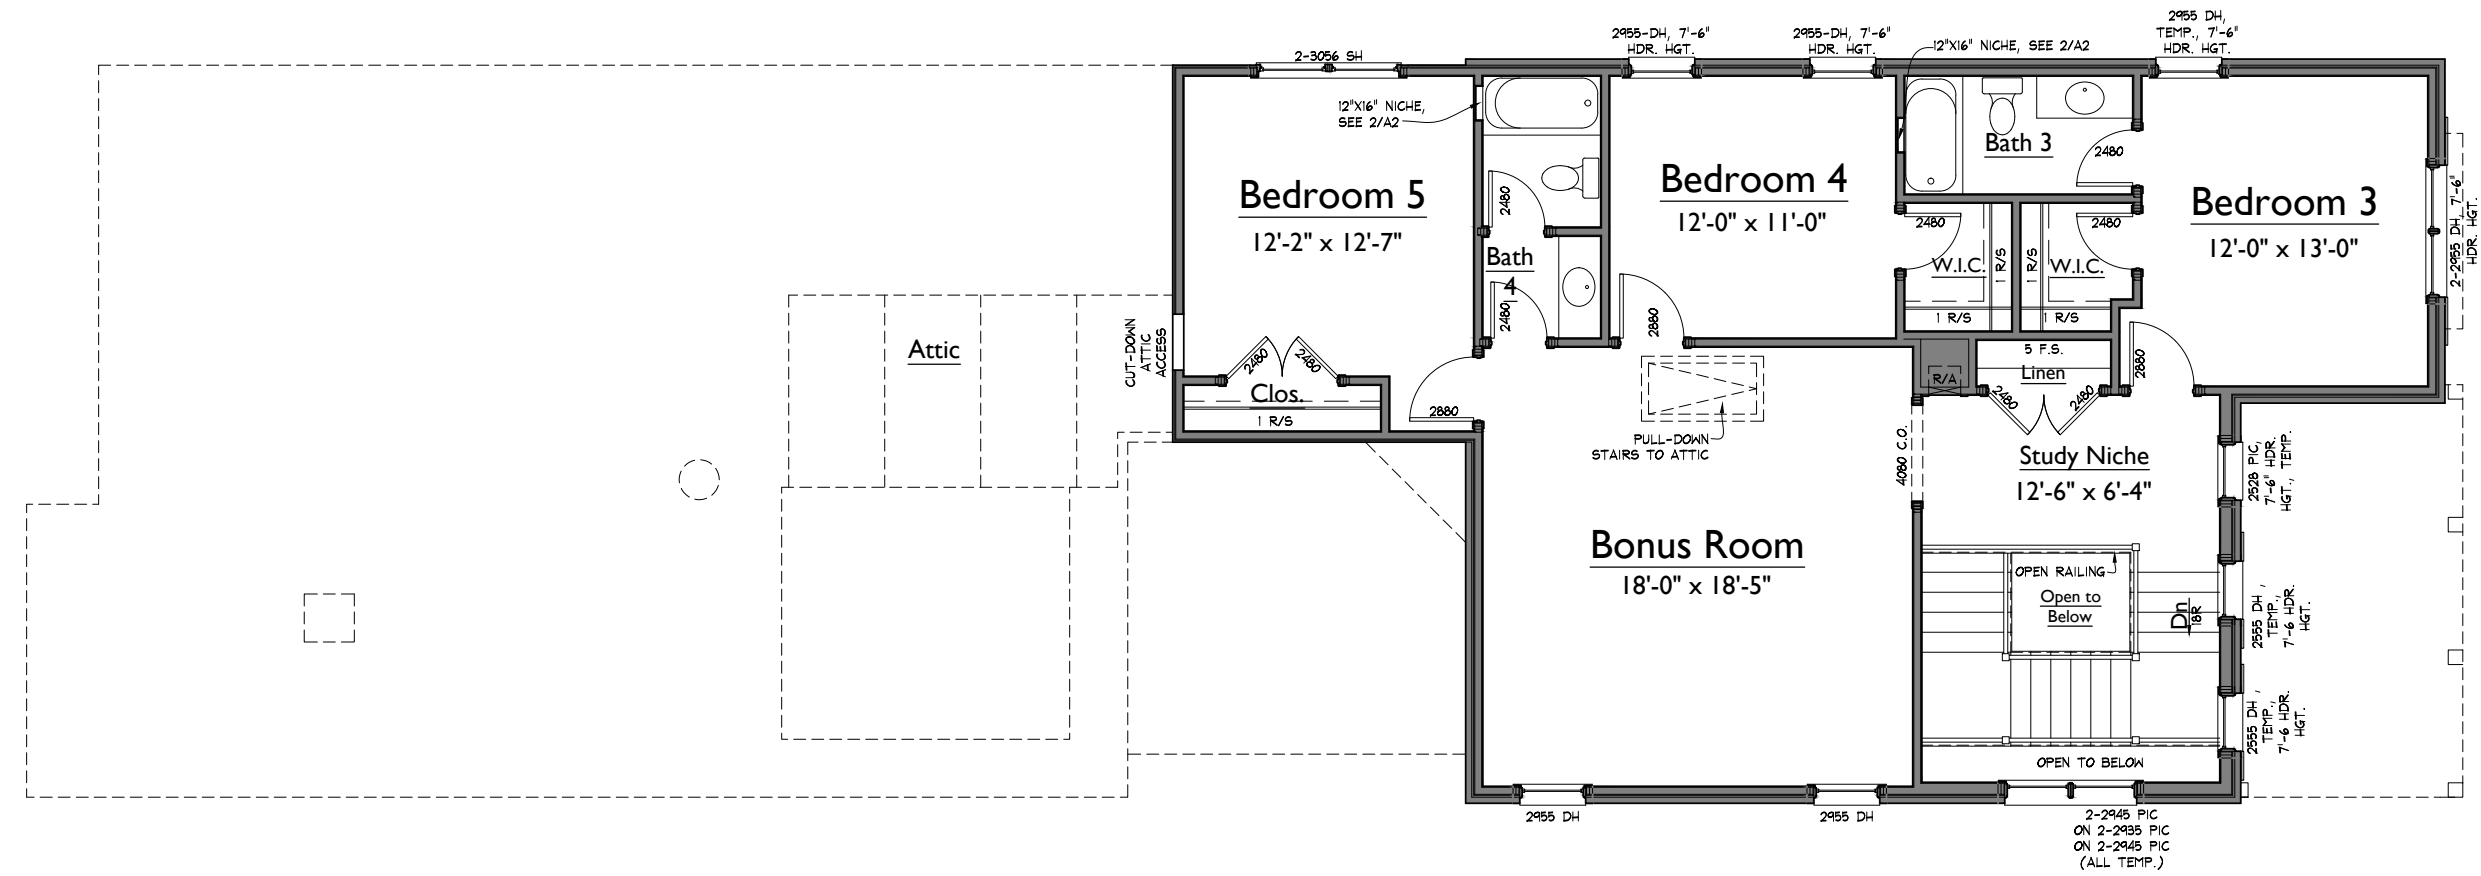

1 UPPER LEVEL FLOOR PLAN
1/8" = 1'-0"


S:\Projects\Southvale\Sec 2\SV049_hannSV41\F102.dwg, Iroy, Iamrns 02/10/26 - 824 A

NOTE: ROOMS ON THIS PLAN ARE ANNOTATED WITH SIZES FOR DEPICTIVE PURPOSES ONLY AND MAY VARY DUE TO A NUMBER OF CONDITIONS. ROOM SIZES ARE MEASURED TO FRAMING WHERE WALLS ARE PRESENT. WHERE NO WALLS ARE PRESENT BETWEEN SPACES, ROOMS AS SIZED MAY OVERLAP SLIGHTLY OR NOT TOUCH.

ISSUE DATE:	
1	01 OCT 2025 - CTT
2	02 DEC 2025 - CTT
3	17 DEC 2025 - KJK
4	23 DEC 2025 - CTT
5	07 JAN 2026 - CTT
6	10 FEB 2026 - CTT

A2
UPPER LEVEL FLOOR PLAN

PLANS PREPARED BY FORD
CLASSIC HOMES
554 FRANKLIN RD., STE. 300
FRANKLIN, TN 37069
T.615.503.9727 - F.615.503.9798

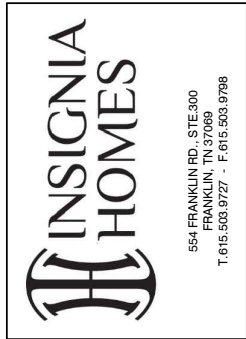

SOUTHVALE LOT 049
SECTION 2 - 205 EQUINE STREET
HANNAH 41
SV049_hannSV41
LAST CHECKED: 01.07.2026 TROY


ISSUE DATE:	
1	01 OCT 2025 - CTT
2	02 DEC 2025 - CTT
3	17 DEC 2025 - KJK
4	23 DEC 2025 - CTT
5	07 JAN 2026 - CTT
6	10 FEB 2026 - CTT

A4
ELEVATIONS

02/10/26 8:24a
SV049 - REV6




1 FRONT ELEVATION
1/8" = 1'-0"

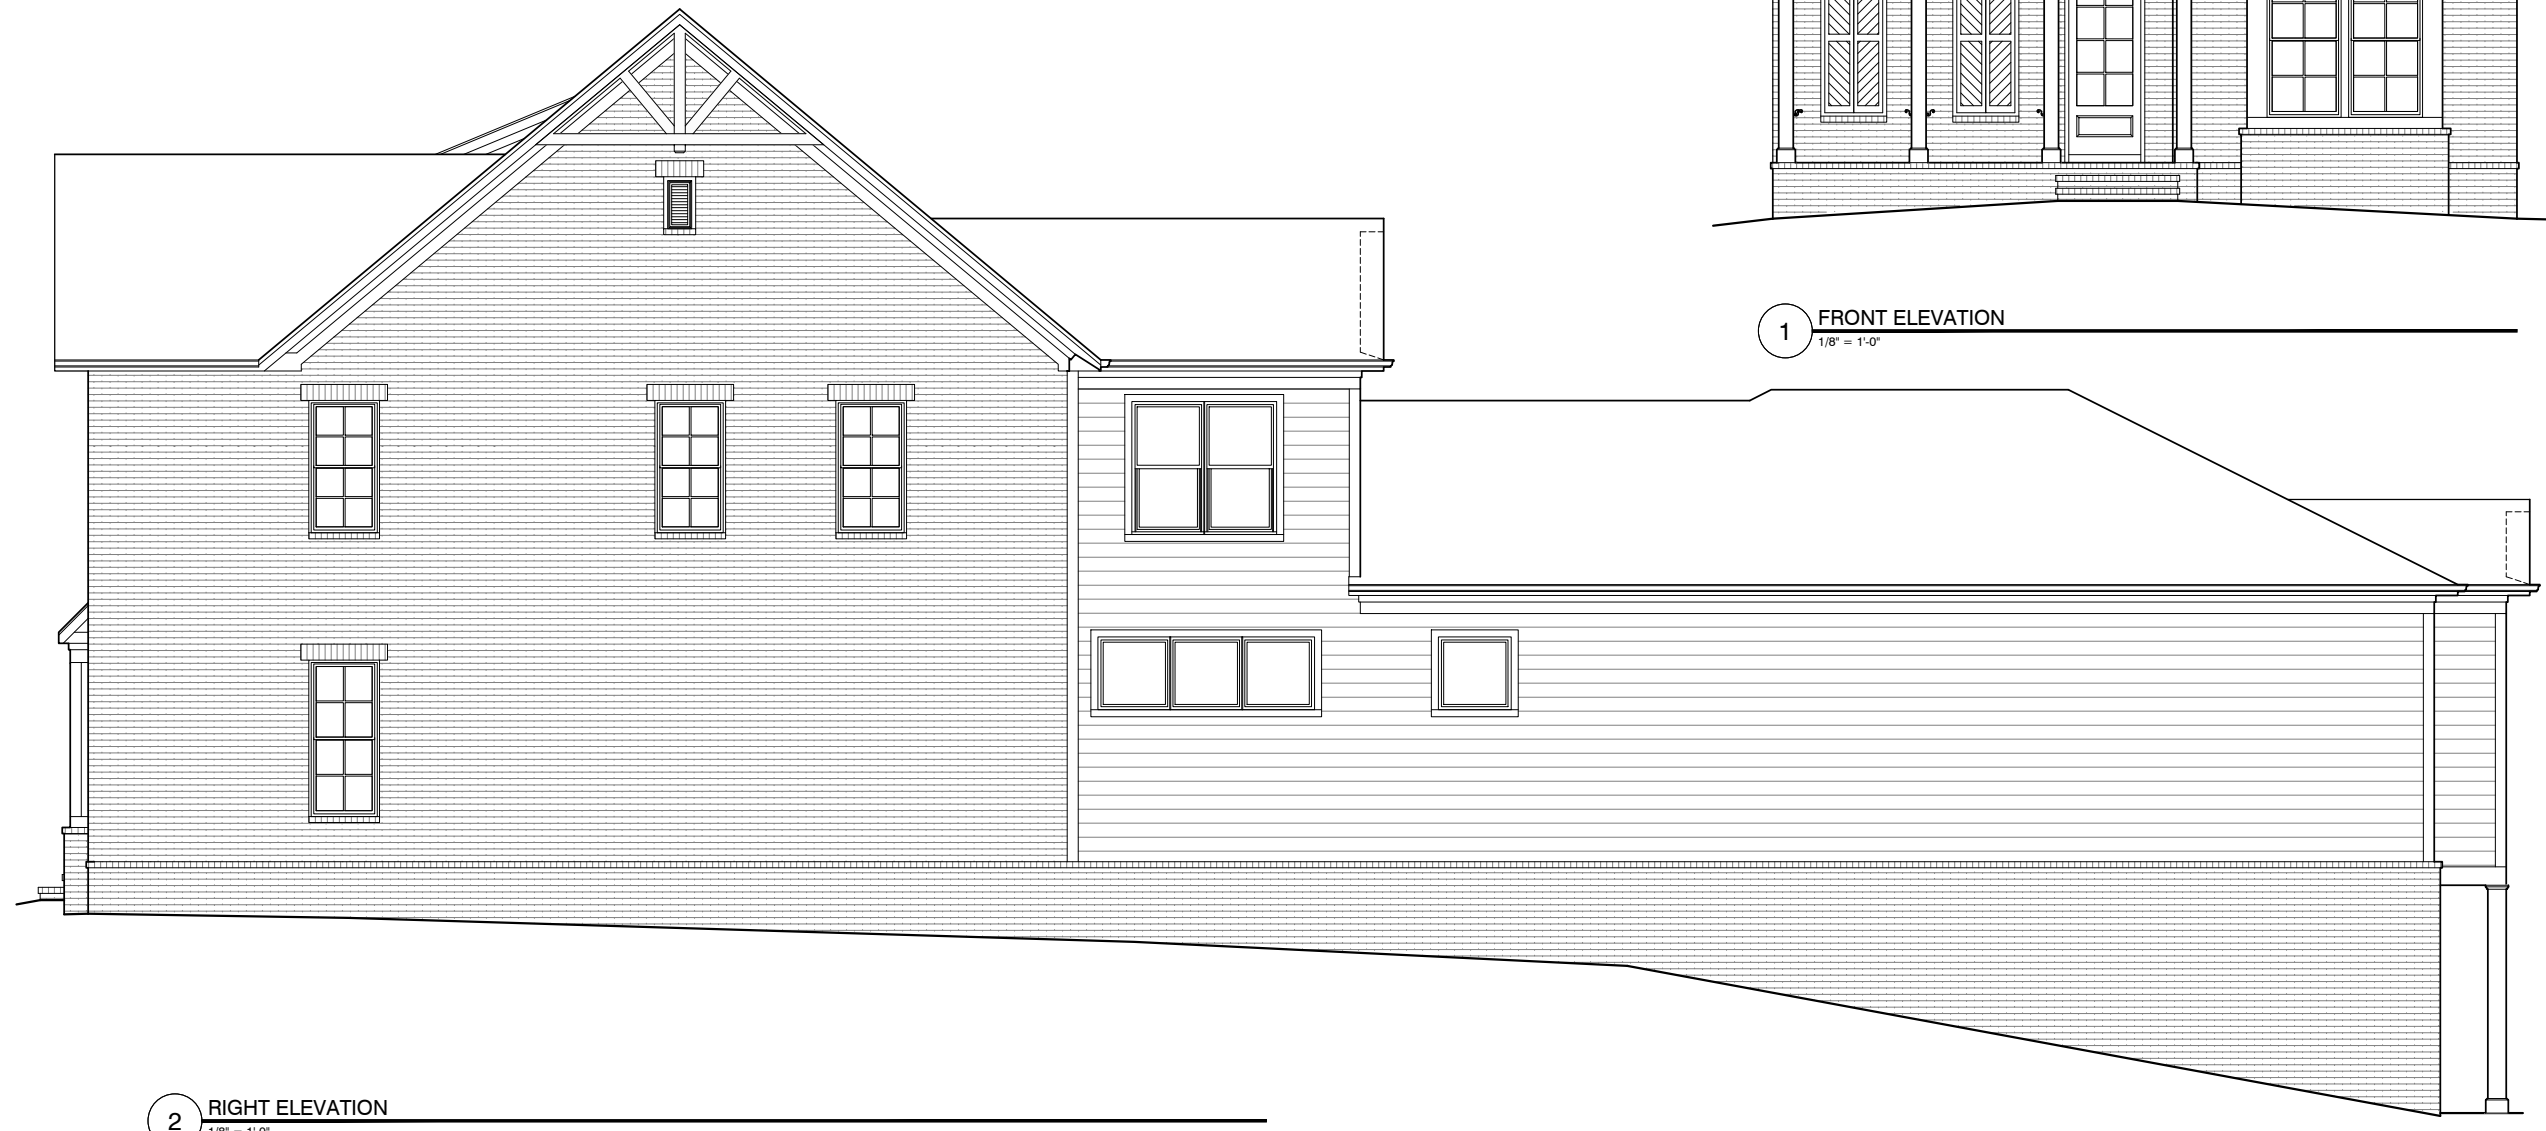

2 RIGHT ELEVATION
1/8" = 1'-0"

S:\Projects\Southvale\Sec 2\SV049_hannSV41\F06-bs.dwg troy.trents 02/10/26 - 8:24A

PLANS PREPARED BY FORD
CLASSIC HOMES
554 FRANKLIN RD., STE. 300
FRANKLIN, TN 37069
T.615.503.9727 - F.615.503.9798

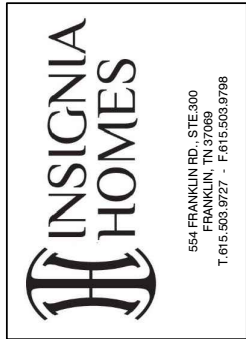

SOUTHVALE LOT 049
SECTION 2 - 205 EQUINE STREET
HANNAH 41
SV049_hannSV41
LAST CHECKED: 01.07.2026 TROY

ISSUE DATE:	
1	01 OCT 2025 - CTT
2	02 DEC 2025 - CTT
3	17 DEC 2025 - KJK
4	23 DEC 2025 - CTT
5	07 JAN 2026 - CTT
6	10 FEB 2026 - CTT

A5
ELEVATIONS

02/10/26 8:24a
SV049 - REV6



2 REAR ELEVATION
1/8" = 1'-0"



1 LEFT ELEVATION
1/8" = 1'-0"