


ISSUE DATE:	
1	18 NOV 2025-NML
	19 NOV 2025-NML
2	17 DEC 2025-KJK
3	02 FEB 2026-NML
4	17 MAR 2026-NML
5	13 APR 2026-NML

A0

BASEMENT FLOOR PLAN

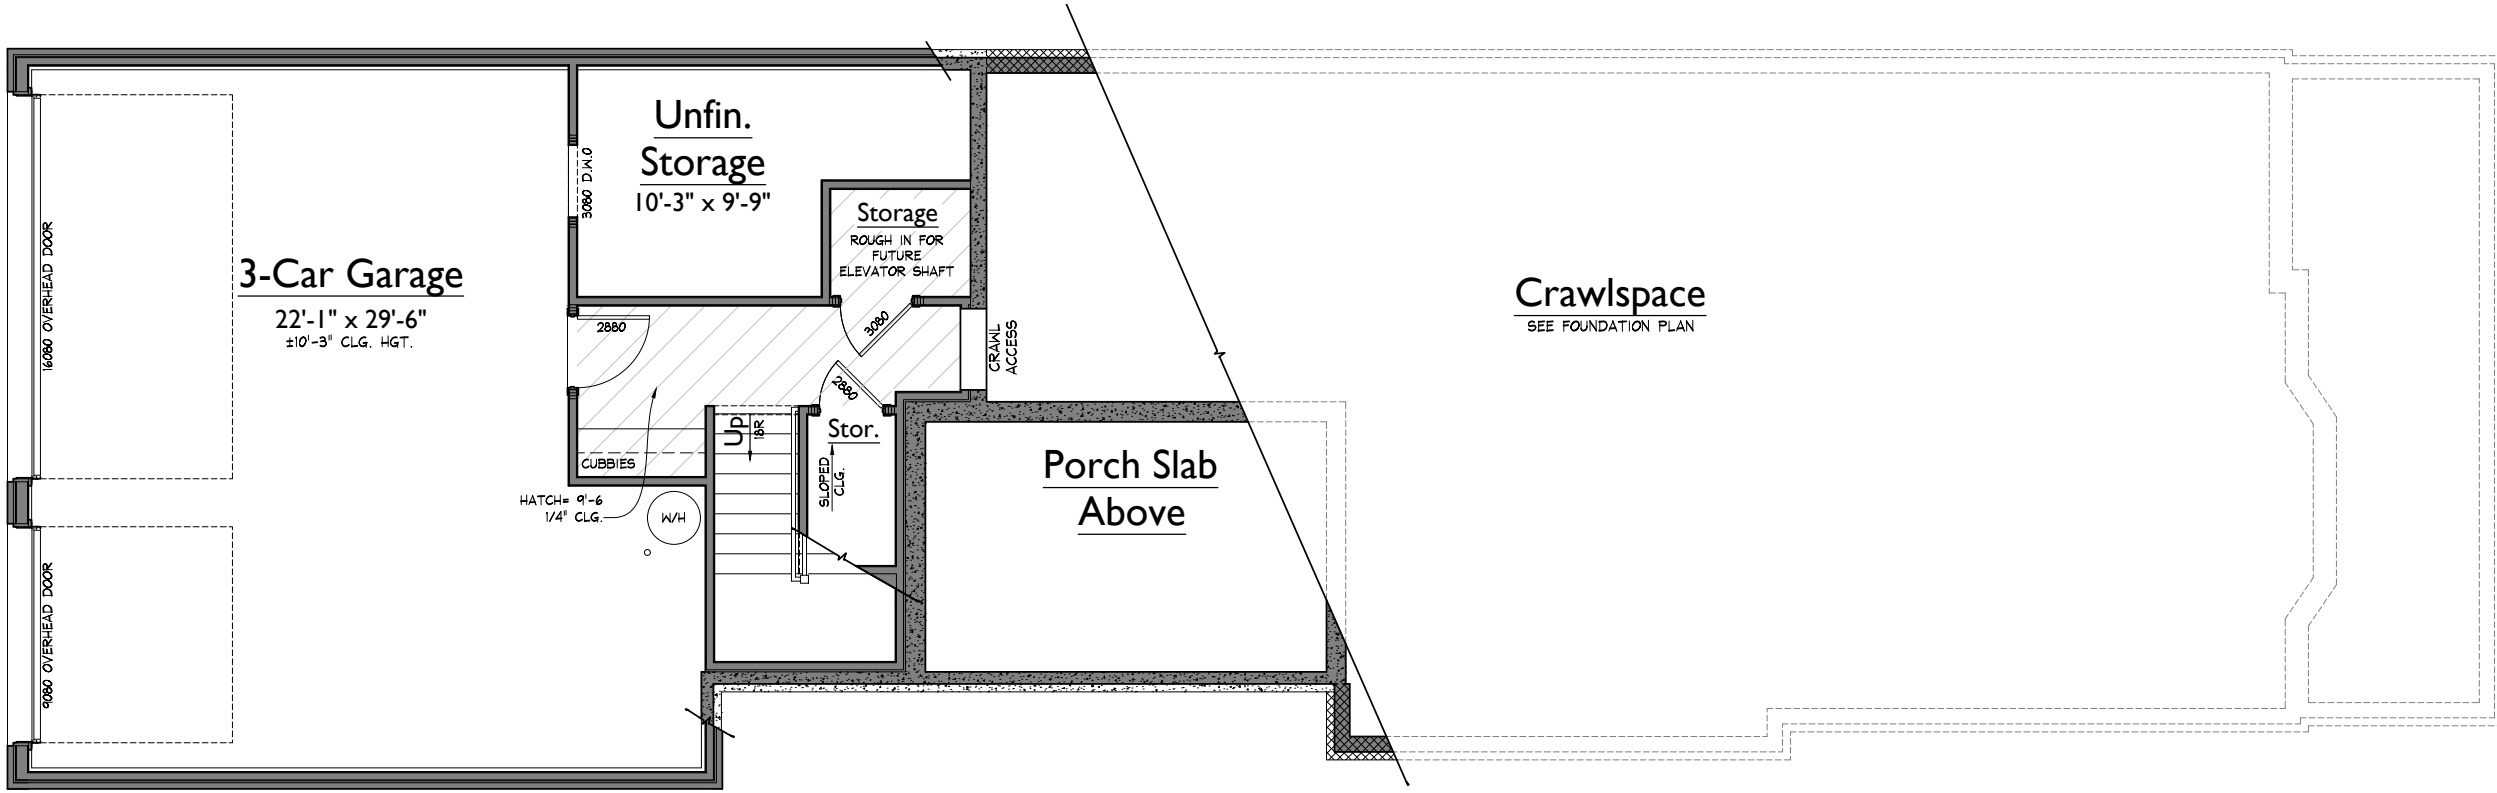

1 BASEMENT FLOOR PLAN
1/8" = 1'-0"

NOTE: ROOMS ON THIS PLAN ARE ANNOTATED WITH SIZES FOR DEPICTIVE PURPOSES ONLY AND MAY VARY DUE TO A NUMBER OF CONDITIONS. ROOM SIZES ARE MEASURED TO FRAMING WHERE WALLS ARE PRESENT. WHERE NO WALLS ARE PRESENT BETWEEN SPACES, ROOMS AS SIZED MAY OVERLAP SLIGHTLY OR NOT TOUCH.


S:\Projects\Southvale\050_SV050_hazeSV41\050-BMT.dwg, netaisu.lcdh, 04/13/26 - 4:23 P

ISSUE DATE:

1	18 NOV 2025-NML
	19 NOV 2025-NML
2	17 DEC 2025-KJK
3	02 FEB 2026-NML
4	17 MAR 2026-NML
5	13 APR 2026-NML

A1

LOWER LEVEL FLOOR PLAN

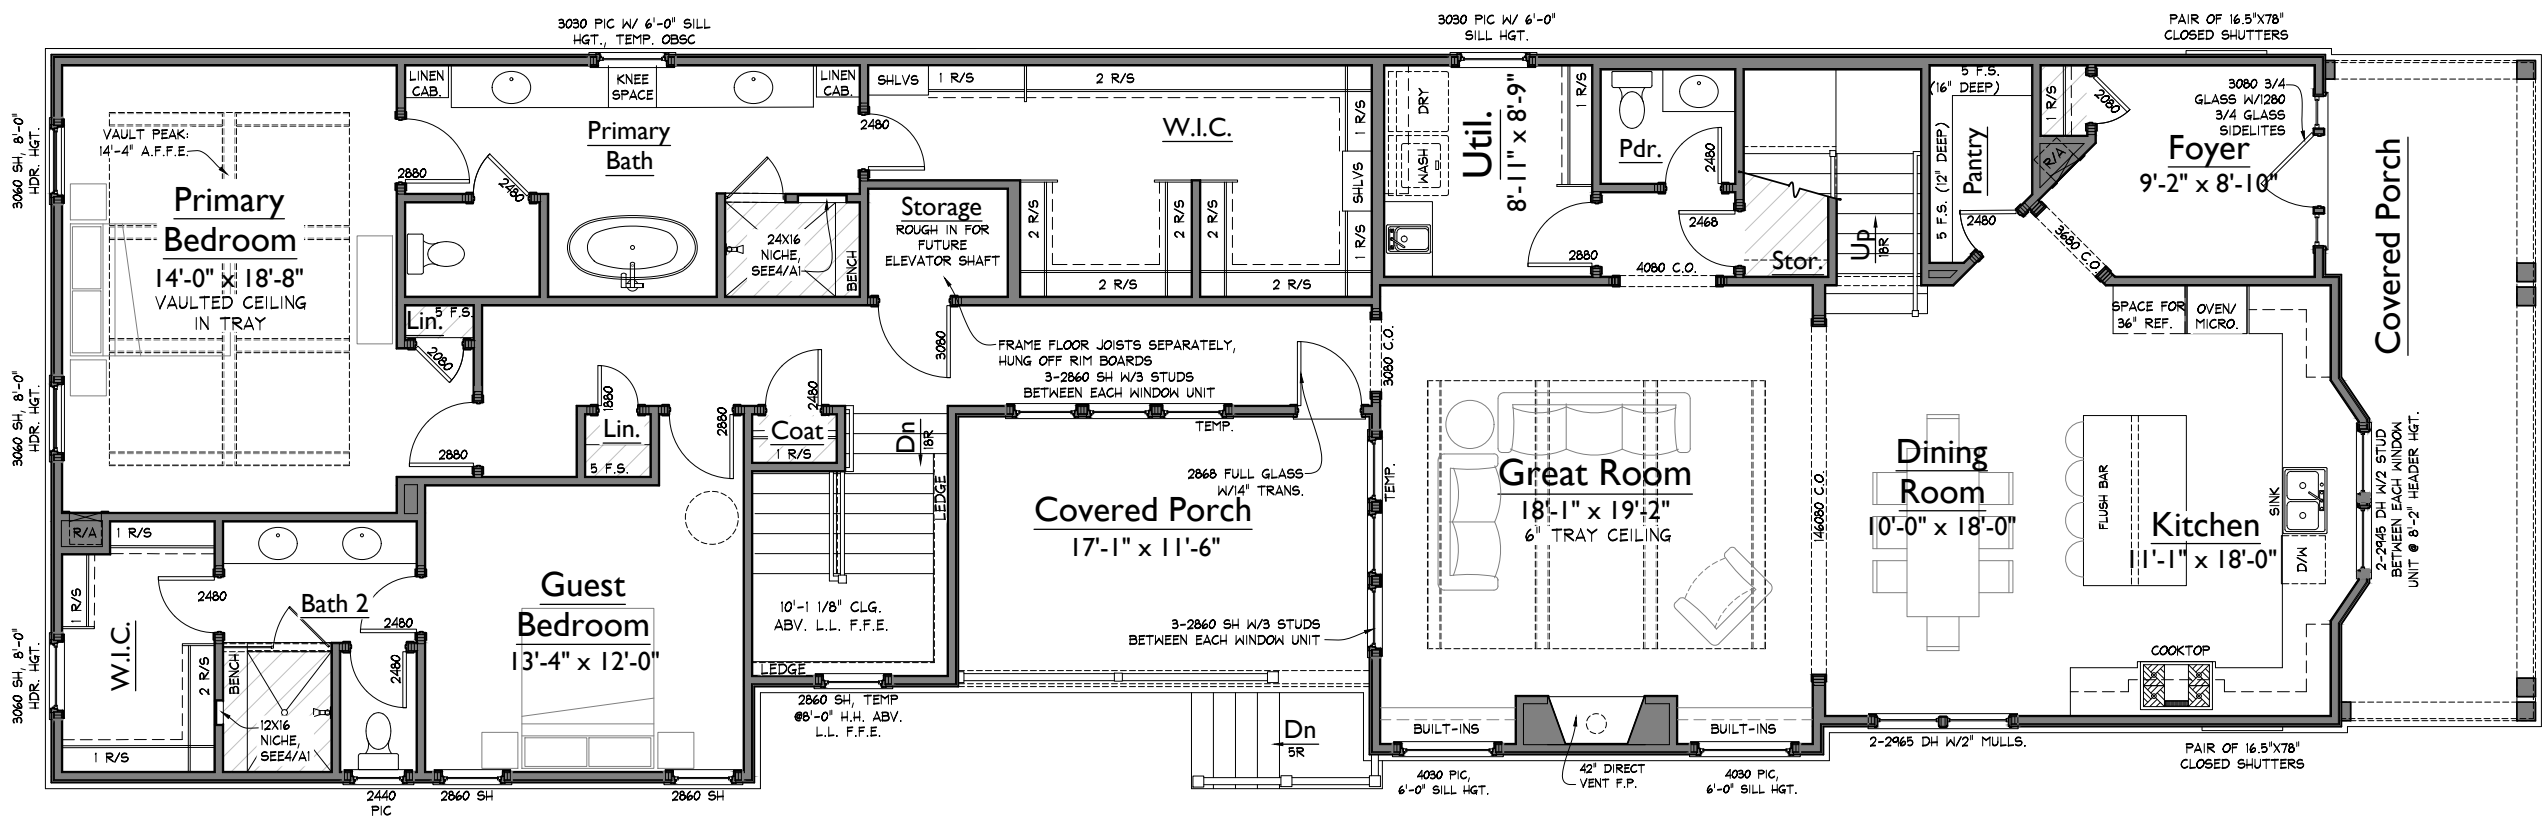

1 LOWER LEVEL FLOOR PLAN
1/8" = 1'-0"

AREAS			
HEATED LIVING	BASEMENT	237	3912
	FIRST FLOOR	2490	
	SECOND FLOOR	1185	
TOTAL HEATED LIVING		3912	
UNFIN. LIVING	UNFIN. BASEMENT	147	4059
	UNFIN. FIRST FLOOR	0	
	UNFIN. SECOND FLOOR	0	
	TOTAL UNFIN. LIVING	147	
MECH./STORAGE/OTHER	UNFIN. STORAGE	0	5281
	GARAGE	796	
	COVERED ENTRY	229	
	COVERED PORCHES	197	
TOTAL OTHER		1222	
LAST CHECKED: 10.24.2025 KJK			

NOTE: ROOMS ON THIS PLAN ARE ANNOTATED WITH SIZES FOR DEPICTIVE PURPOSES ONLY AND MAY VARY DUE TO A NUMBER OF CONDITIONS. ROOM SIZES ARE MEASURED TO FRAMING WHERE WALLS ARE PRESENT. WHERE NO WALLS ARE PRESENT BETWEEN SPACES, ROOMS AS SIZED MAY OVERLAP SLIGHTLY OR NOT TOUCH.

S:\Projects\Southvale\See 2\SV050_hazeSV41\Floor Plans\masha.losh 04/13/26 - 4:23 P

SOUTHVALE LOT 050
209 EQUINE STREET
HAZEL 2 41'

LAST CHECKED: 09.23.2025 NML


SV050_hazeSV41

ISSUE DATE:	
1	18 NOV 2025-NML
	19 NOV 2025-NML
2	17 DEC 2025-KJK
3	02 FEB 2026-NML
4	17 MAR 2026-NML
5	13 APR 2026-NML

A2

UPPER LEVEL FLOOR PLAN

04/13/26 4:23p
SV050 - BRCH

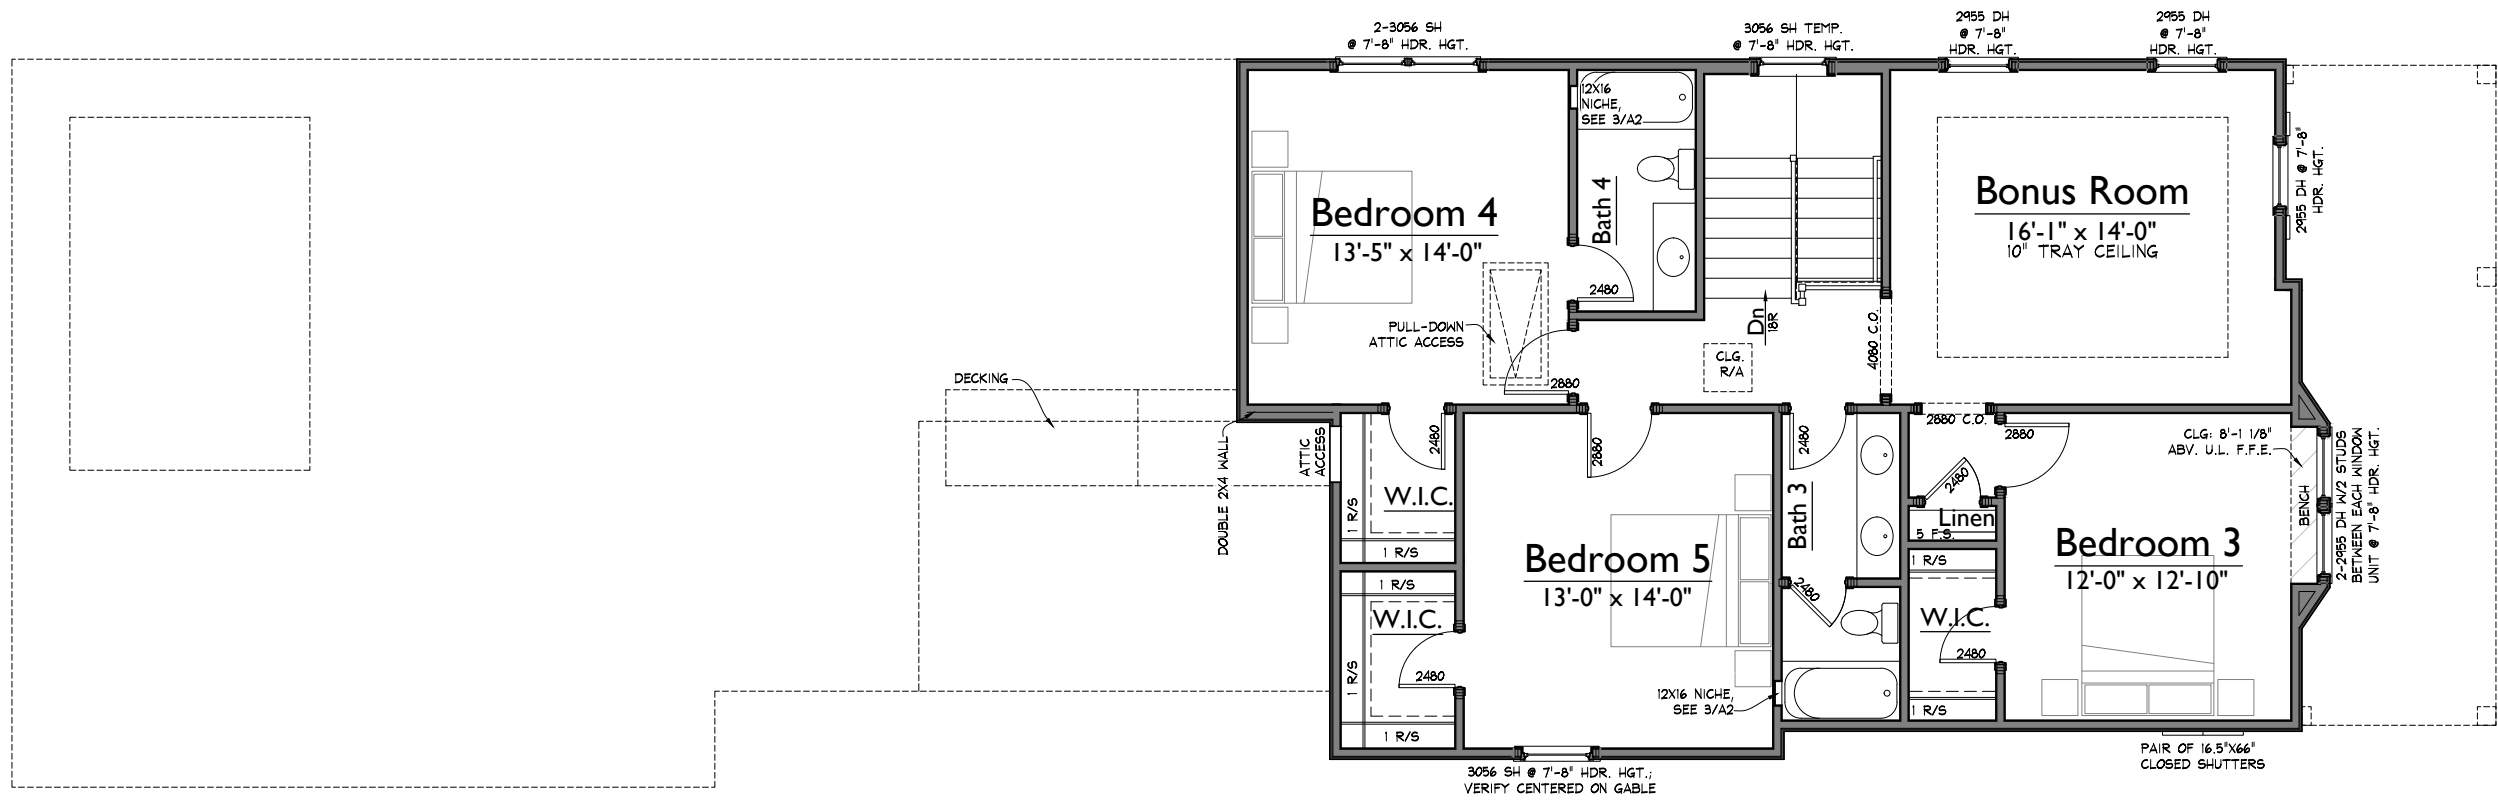

1 UPPER LEVEL FLOOR PLAN
1/8" = 1'-0"

S:\Projects\Southvale\See 2\SV050_hazeSV41\FR02.dwg, mabaha.loah 04/13/26 - 4:23 P

NOTE: ROOMS ON THIS PLAN ARE ANNOTATED WITH SIZES FOR DEPICTIVE PURPOSES ONLY AND MAY VARY DUE TO A NUMBER OF CONDITIONS. ROOM SIZES ARE MEASURED TO FRAMING WHERE WALLS ARE PRESENT. WHERE NO WALLS ARE PRESENT BETWEEN SPACES, ROOMS AS SIZED MAY OVERLAP SLIGHTLY OR NOT TOUCH.



2 RIGHT ELEVATION
1/8" = 1'-0"



SV050_hazeSV41_AI15-ss
1 FRONT ELEVATION
1/8" = 1'-0"

SOUTHVALE LOT 050
209 EQUINE STREET
HAZEL 2 41'

SV050_hazeSV41

LAST CHECKED: 03.17.2026 NML

ISSUE DATE:	
1	18 NOV 2025-NML
	19 NOV 2025-NML
2	17 DEC 2025-KJK
3	02 FEB 2026-NML
4	17 MAR 2026-NML
5	13 APR 2026-NML

A4
ELEVATIONS

SOUTHVALE LOT 050
209 EQUINE STREET
HAZEL 2 41'

LAST CHECKED: 03.17.2026 NML

SV050_hazeSV41

ISSUE DATE:	
1	18 NOV 2025-NML
	19 NOV 2025-NML
2	17 DEC 2025-KJK
3	02 FEB 2026-NML
4	17 MAR 2026-NML
5	13 APR 2026-NML

A5
ELEVATIONS



2 REAR ELEVATION
1/8" = 1'-0"



1 LEFT ELEVATION
1/8" = 1'-0"