


ISSUE DATE:	
	02 DEC 2025 - NML
	10 DEC 2025 - NML
1	29 DEC 2025 - NML
2	15 JAN 2026 - NML
3	20 JAN 2026 - NML
4	09 FEB 2026 - NML

A1

LOWER LEVEL FLOOR PLAN

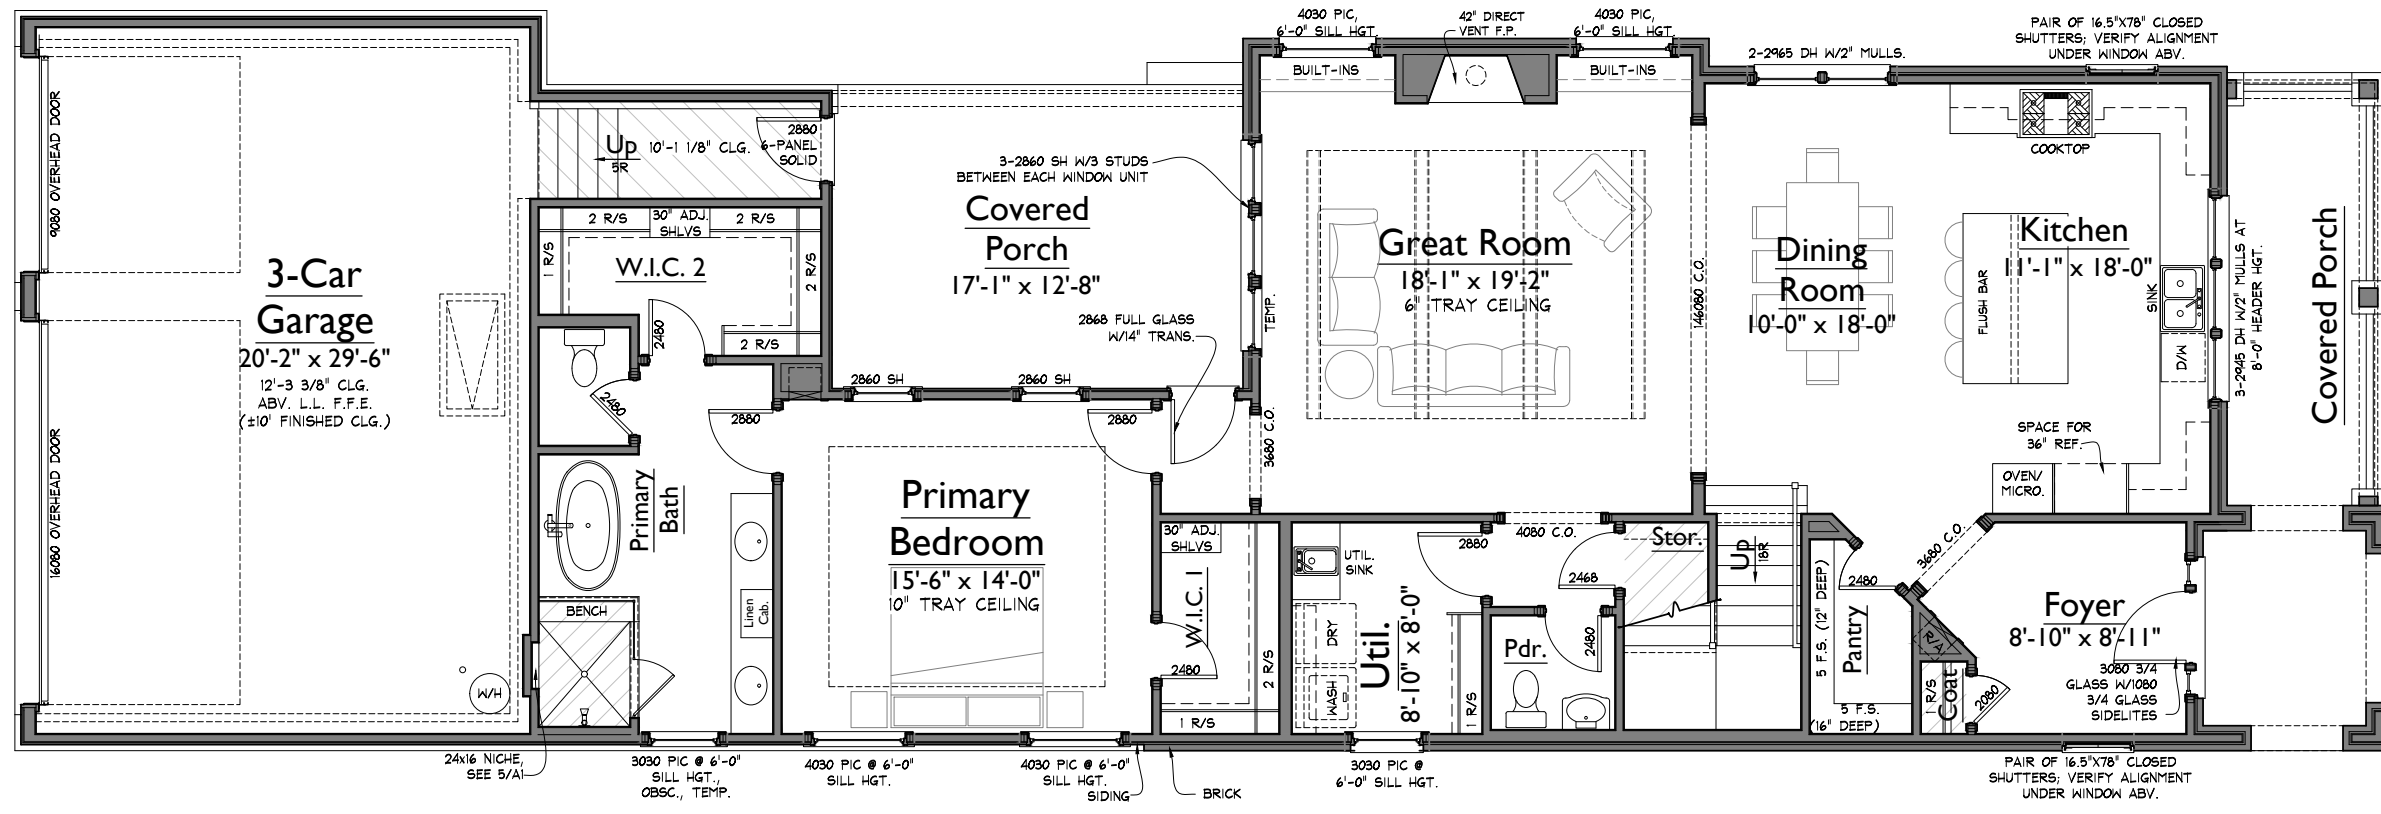

1 LOWER LEVEL FLOOR PLAN
1/8" = 1'-0"

AREAS			
HEATED LIVING	BASEMENT	0	2943
	FIRST FLOOR	1724	
	SECOND FLOOR	1219	
	TOTAL HEATED LIVING	2943	
UNFIN. LIVING	UNFIN. BASEMENT	0	2943
	UNFIN. FIRST FLOOR	0	
	UNFIN. SECOND FLOOR	0	
	TOTAL UNFIN. LIVING	0	
MECH./STORAGE	UNFIN. STORAGE	0	4058
	GARAGE	701	
	COVERED ENTRY	197	
	COVERED PORCHES	217	
	TOTAL OTHER	1115	
LAST CHECKED: 10.08.2025			

NOTE: ROOMS ON THIS PLAN ARE ANNOTATED WITH SIZES FOR DEPICTIVE PURPOSES ONLY AND MAY VARY DUE TO A NUMBER OF CONDITIONS. ROOM SIZES ARE MEASURED TO FRAMING WHERE WALLS ARE PRESENT. WHERE NO WALLS ARE PRESENT BETWEEN SPACES, ROOMS AS SIZED MAY OVERLAP SLIGHTLY OR NOT TOUCH.

S:\Projects\Southvale\Sec 2\SV056_hazeSV41\Floor Plans\1-LL-Floor Plan.dwg rajabala.loshi 02/09/26 - 1:55 P

SOUTHVALE LOT 056
SECTION 2 - 204 EQUINE STREET
HAZEL 41'

LAST CHECKED: 01.15.2026 NML


SV056_hazeSV41

ISSUE DATE:	
	02 DEC 2025 - NML
	10 DEC 2025 - NML
1	29 DEC 2025 - NML
2	15 JAN 2026 - NML
3	20 JAN 2026 - NML
4	09 FEB 2026 - NML

A2

UPPER LEVEL FLOOR PLAN

02/09/26 1:55p
SV056 - BRCH

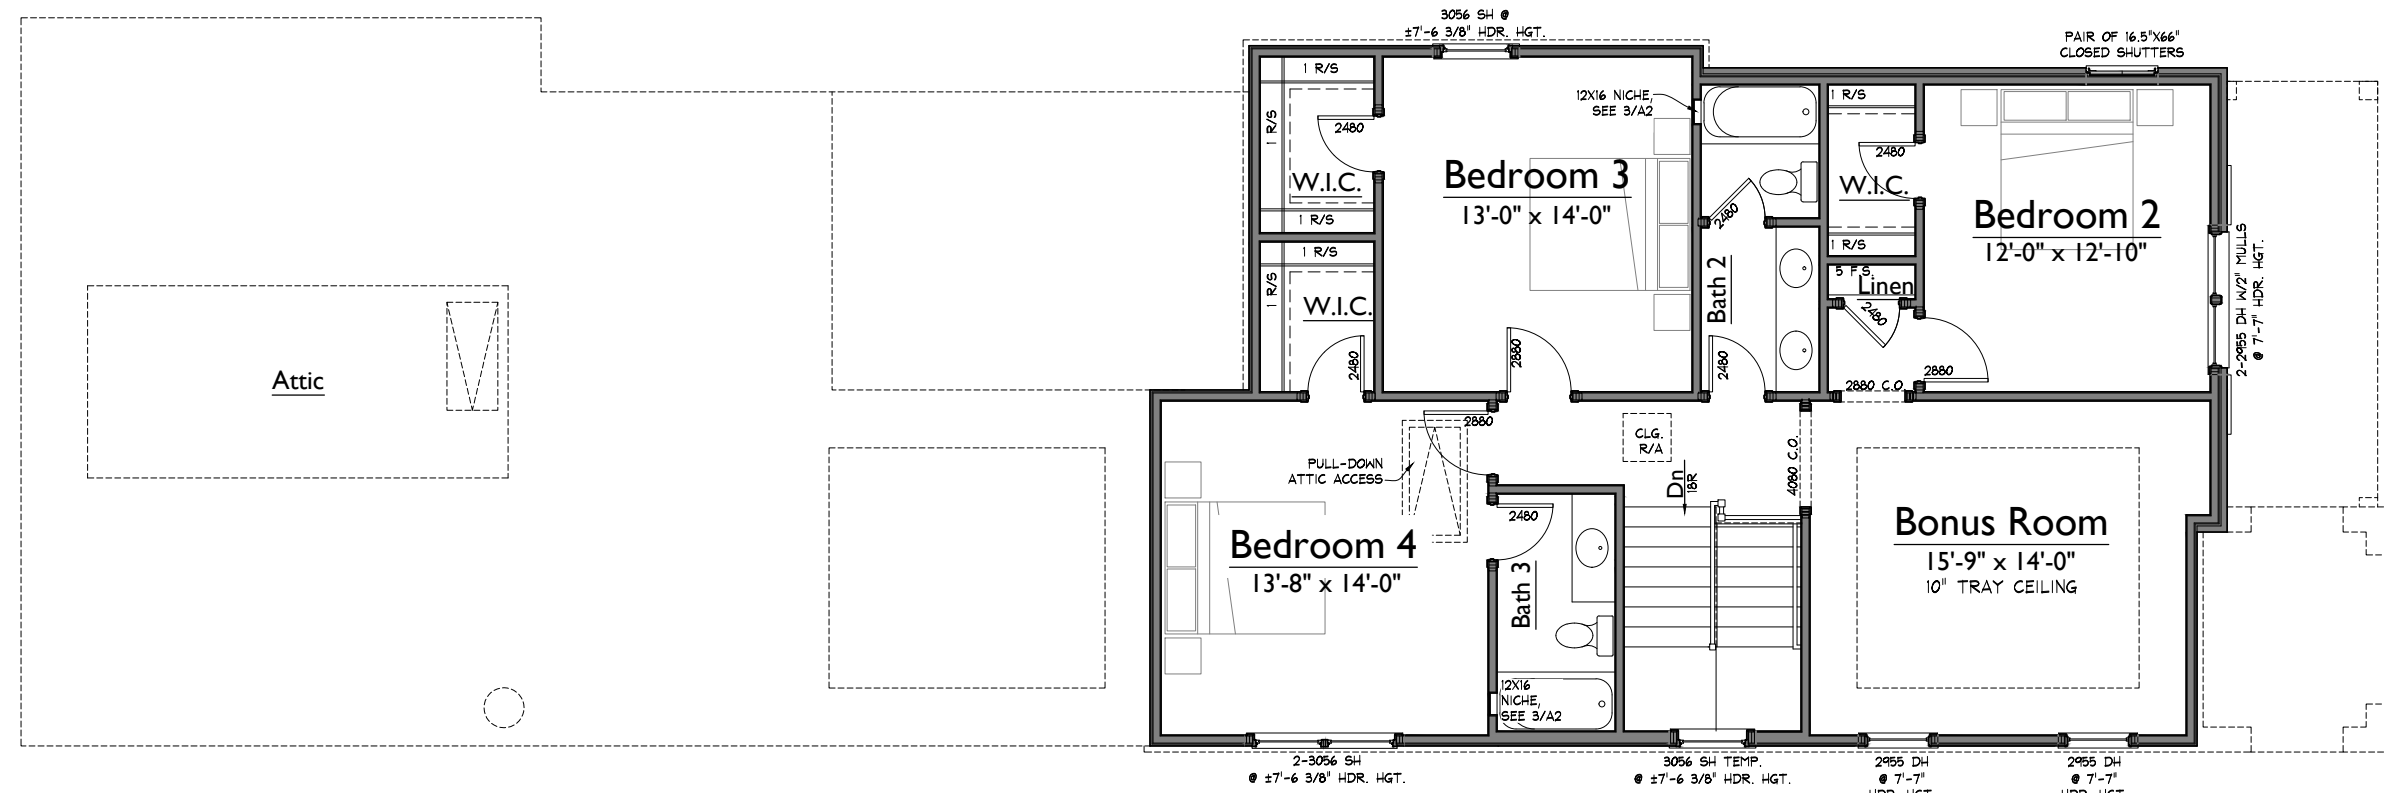

1 UPPER LEVEL FLOOR PLAN
1/8" = 1'-0"

S:\Projects\Southvale\Site 2\SV056_hazeSV41\FR02.dwg rajabaha.loahi 02/09/26 - 1:55 P

NOTE: ROOMS ON THIS PLAN ARE ANNOTATED WITH SIZES FOR DEPICTIVE PURPOSES ONLY AND MAY VARY DUE TO A NUMBER OF CONDITIONS. ROOM SIZES ARE MEASURED TO FRAMING WHERE WALLS ARE PRESENT. WHERE NO WALLS ARE PRESENT BETWEEN SPACES, ROOMS AS SIZED MAY OVERLAP SLIGHTLY OR NOT TOUCH.



2 LEFT ELEVATION
1/8" = 1'-0"



1 FRONT ELEVATION
1/8" = 1'-0"

SV056_hazeSV41_AF16-bs

SOUTHVALE LOT 056
SECTION 2 - 204 EQUINE STREET
HAZEL 41'

SV056_hazeSV41

LAST CHECKED: 01.15.2026 NML


ISSUE DATE:	
	02 DEC 2025 - NML
	10 DEC 2025 - NML
1	29 DEC 2025 - NML
2	15 JAN 2026 - NML
3	20 JAN 2026 - NML
4	09 FEB 2026 - NML

A4
ELEVATIONS

S:\Projects\Southvale\Site 2\SV056_hazeSV41\4-F16-bb.dwg nadasaha.lcdt 02/09/26 - 1:55 P



1 RIGHT ELEVATION
1/8" = 1'-0"

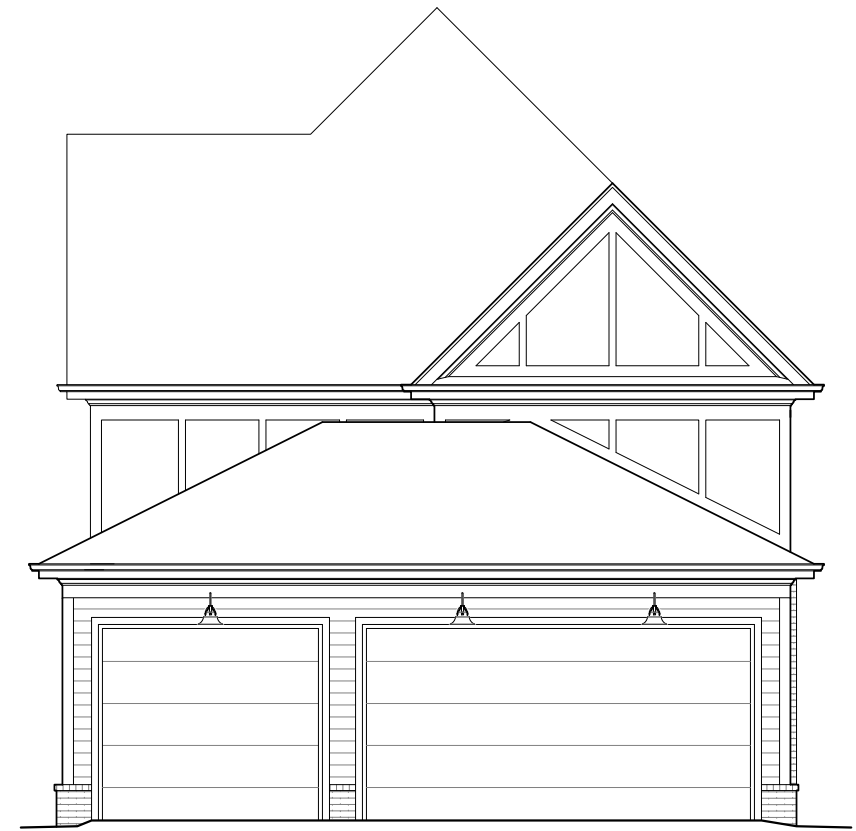

2 REAR ELEVATION
1/8" = 1'-0"

SOUTHVALE LOT 056
SECTION 2 - 204 EQUINE STREET
HAZEL 41'

SV056_hazeSV41

LAST CHECKED: 01.15.2026 NML

ISSUE DATE:	
	02 DEC 2025 - NML
	10 DEC 2025 - NML
1	29 DEC 2025 - NML
2	15 JAN 2026 - NML
3	20 JAN 2026 - NML
4	09 FEB 2026 - NML

A5
ELEVATIONS