


AREAS			
HEATED LIVING	BASEMENT	0	3311
	FIRST FLOOR	1932	
	SECOND FLOOR	1379	
	TOTAL HEATED LIVING	3311	
UNFIN. LIVING	UNFIN. BASEMENT	0	3311
	UNFIN. FIRST FLOOR	0	
	UNFIN. SECOND FLOOR	0	
	TOTAL UNFIN. LIVING	0	
MECH./STOR/OTHER	UNFIN. STORAGE	0	4303
	GARAGE	588	
	COVERED ENTRY	227	
	COVERED PORCHES	177	
	TOTAL OTHER	992	
B	LAST CHECKED: 11.18.2025 TROY		

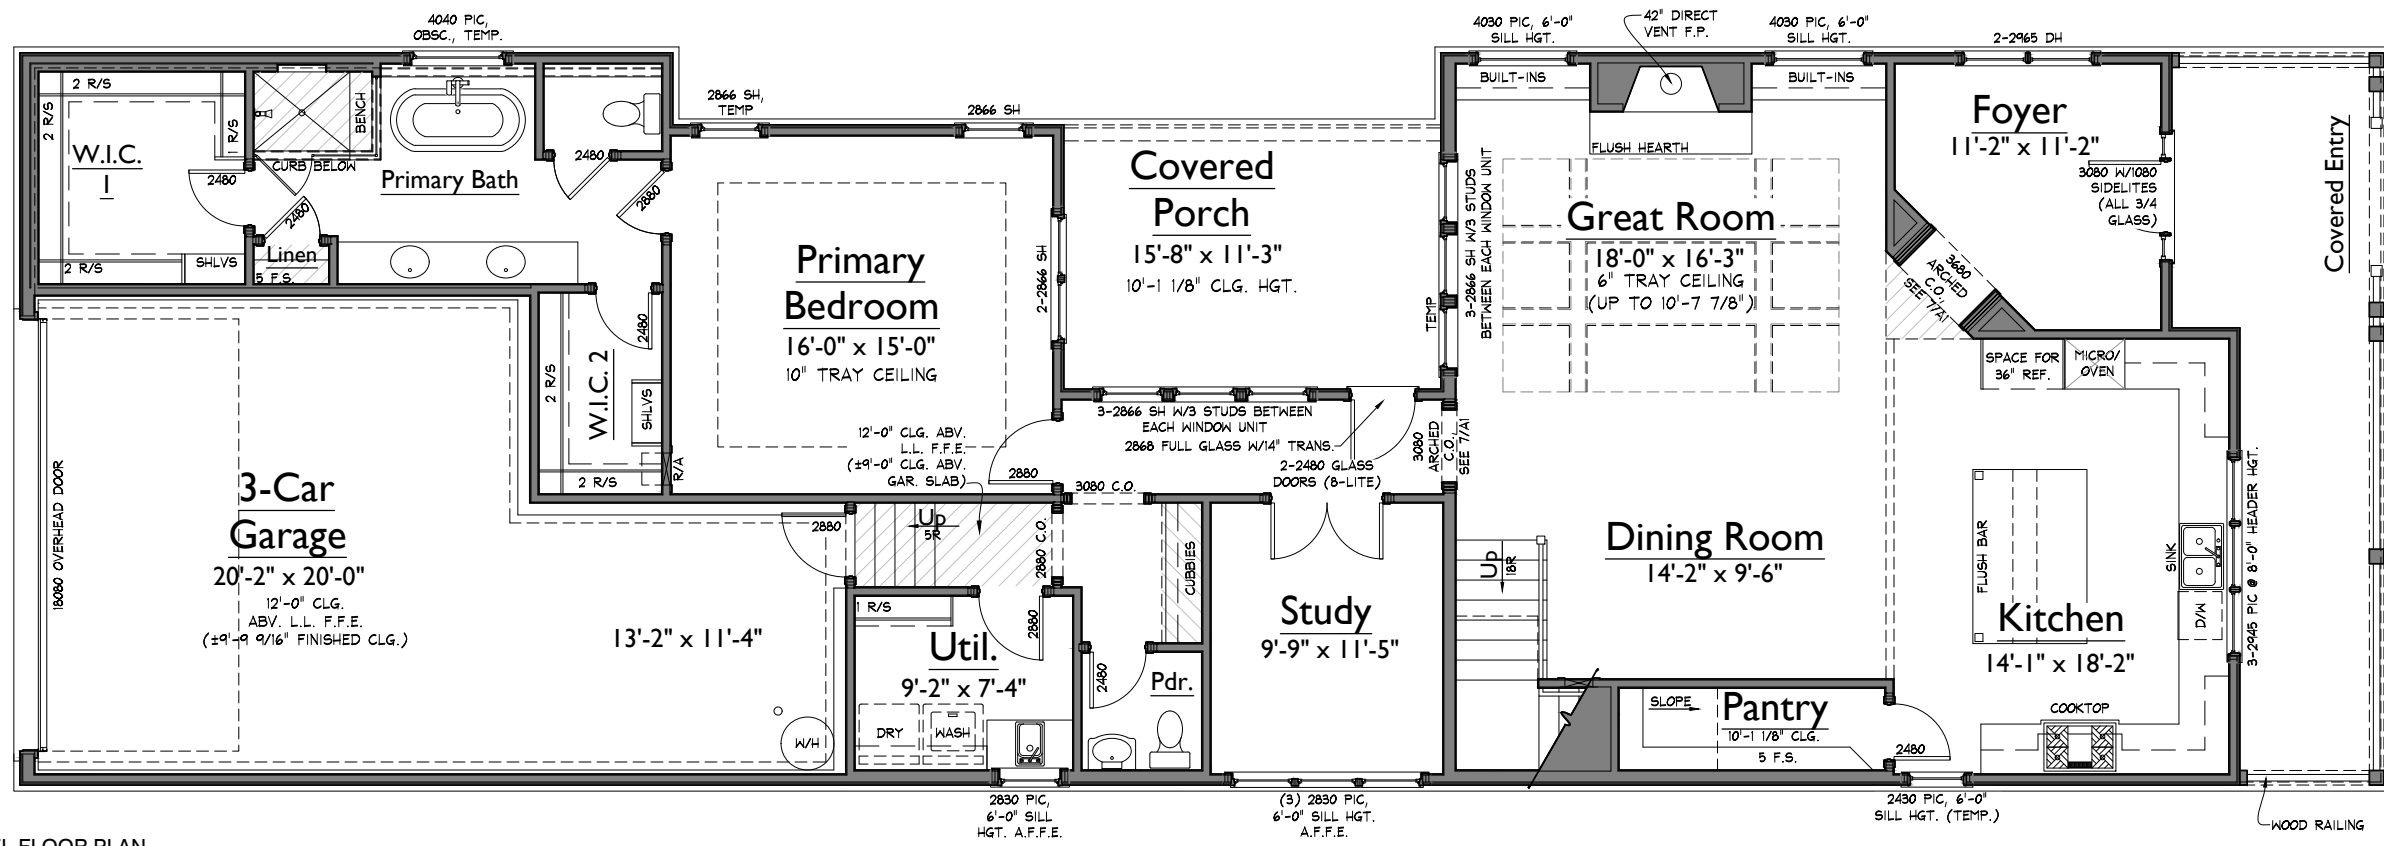

**1 LOWER LEVEL FLOOR PLAN**  
1/8" = 1'-0"

NOTE: ROOMS ON THIS PLAN ARE ANNOTATED WITH SIZES FOR DEPICTIVE PURPOSES ONLY AND MAY VARY DUE TO A NUMBER OF CONDITIONS. ROOM SIZES ARE MEASURED TO FRAMING WHERE WALLS ARE PRESENT. WHERE NO WALLS ARE PRESENT BETWEEN SPACES, ROOMS AS SIZED MAY OVERLAP SLIGHTLY OR NOT TOUCH.

ISSUE DATE:	
03 OCT 2025 - CTT	
05 NOV 2025 - CTT	
19 NOV 2025 - CTT	
13 APR 2026 - KJK	

**A1**

**LOWER LEVEL FLOOR PLAN**

S:\Projects\Southvale\See 2\SV055\_autuSV41\FP01.dwg Troy.trents 05/22/26 - 12:22 P

**SOUTHVALE LOT 055**  
SECTION 2 - 208 EQUINE STREET  
AUTUMN 41'

LAST CHECKED: 05.22.2026 TROY


SV055\_autuSV41

ISSUE DATE:	03 OCT 2025 - CTT
	05 NOV 2025 - CTT
	19 NOV 2025 - CTT
1	13 APR 2026 - KJK

**A2**

**UPPER LEVEL FLOOR PLAN**

05/22/26 12:22p  
SV055 - REV.1

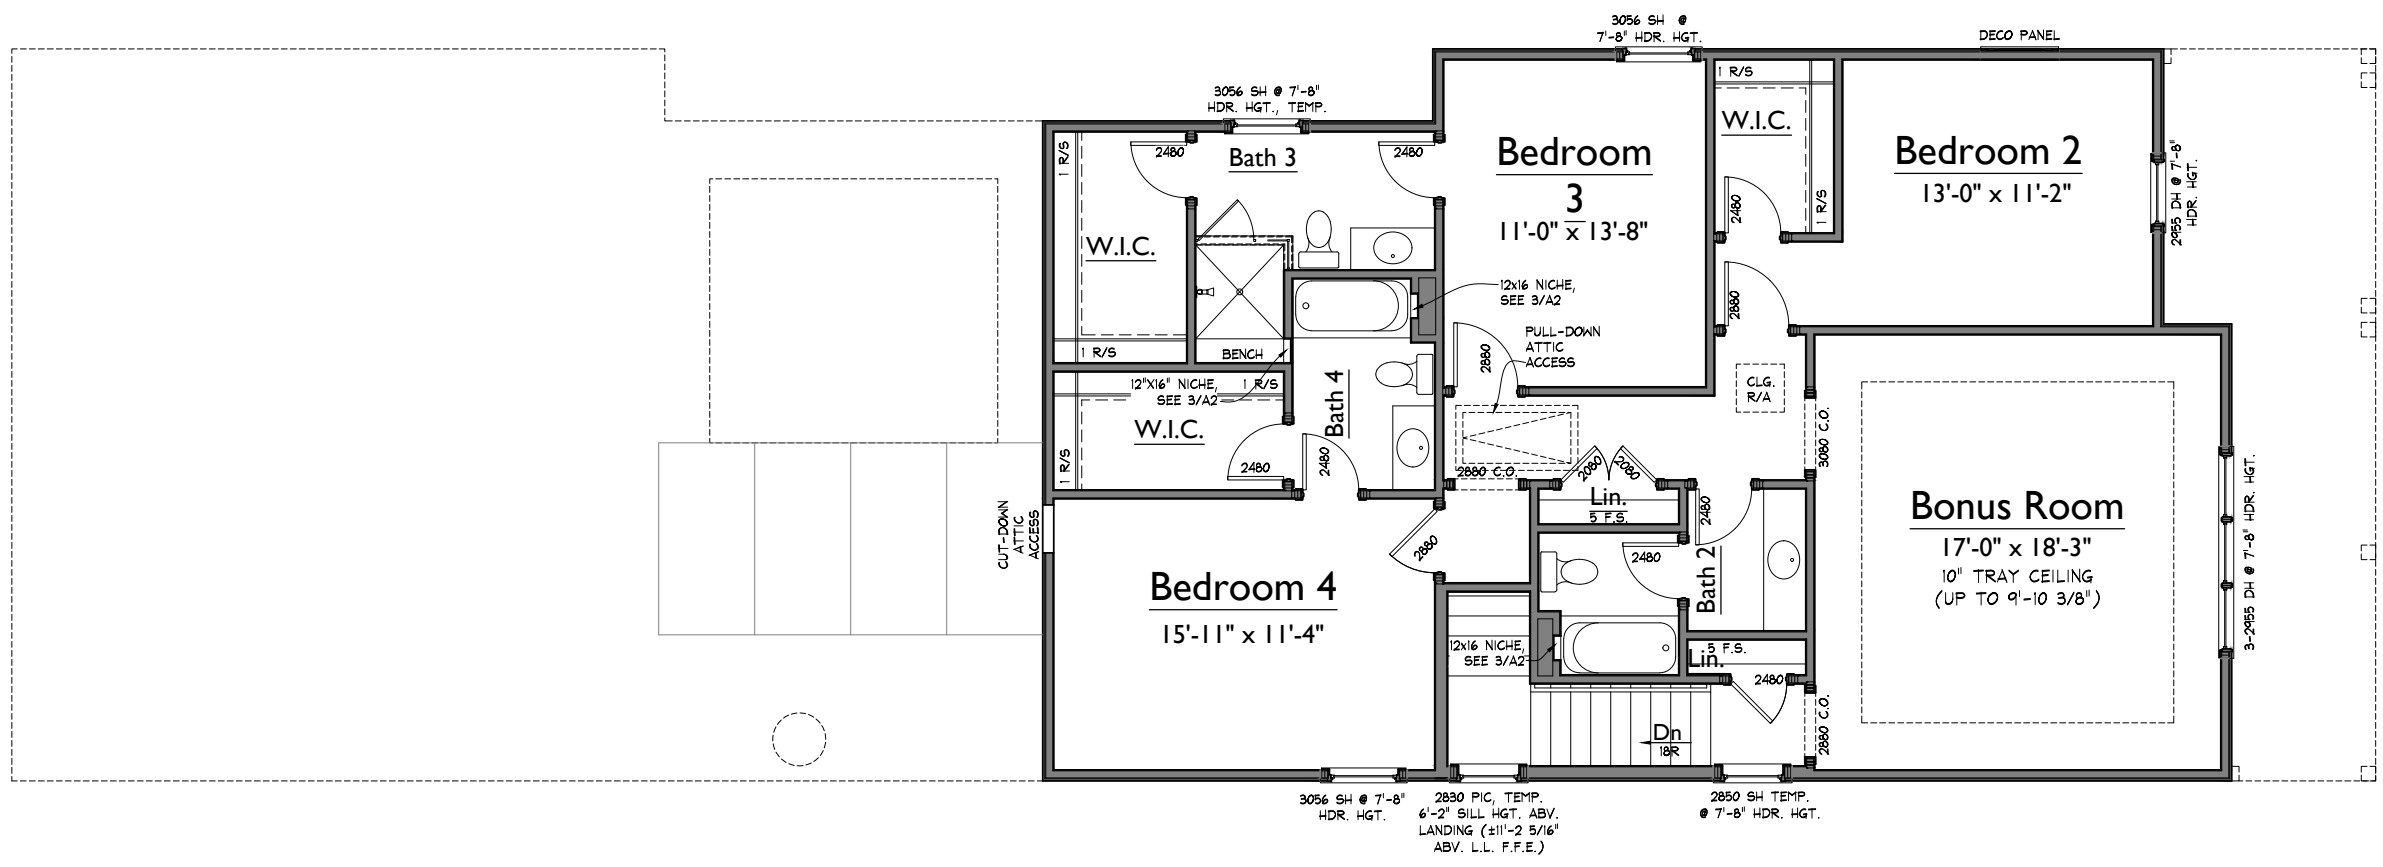

**1** UPPER LEVEL FLOOR PLAN  
1/8" = 1'-0"

S:\Projects\Southvale\055\_2\SV055\_autuSV41\FP02.dwg Troy.trents 05/22/26 - 12:22 P

NOTE: ROOMS ON THIS PLAN ARE ANNOTATED WITH SIZES FOR DEPICTIVE PURPOSES ONLY AND MAY VARY DUE TO A NUMBER OF CONDITIONS. ROOM SIZES ARE MEASURED TO FRAMING WHERE WALLS ARE PRESENT. WHERE NO WALLS ARE PRESENT BETWEEN SPACES, ROOMS AS SIZED MAY OVERLAP SLIGHTLY OR NOT TOUCH.



2 RIGHT ELEVATION  
1/8" = 1'-0"




1 FRONT ELEVATION  
1/8" = 1'-0"

**SOUTHVALE LOT 055**  
SECTION 2 - 208 EQUINE STREET  
AUTUMN 41'  
ELEVATIONS  
SV055\_autuSV41

LAST CHECKED: 11.19.2025 TROY

ISSUE DATE:	
	03 OCT 2025 - CTT
	05 NOV 2025 - CTT
	19 NOV 2025 - CTT
1	13 APR 2026 - KJK


**A4**  
ELEVATIONS

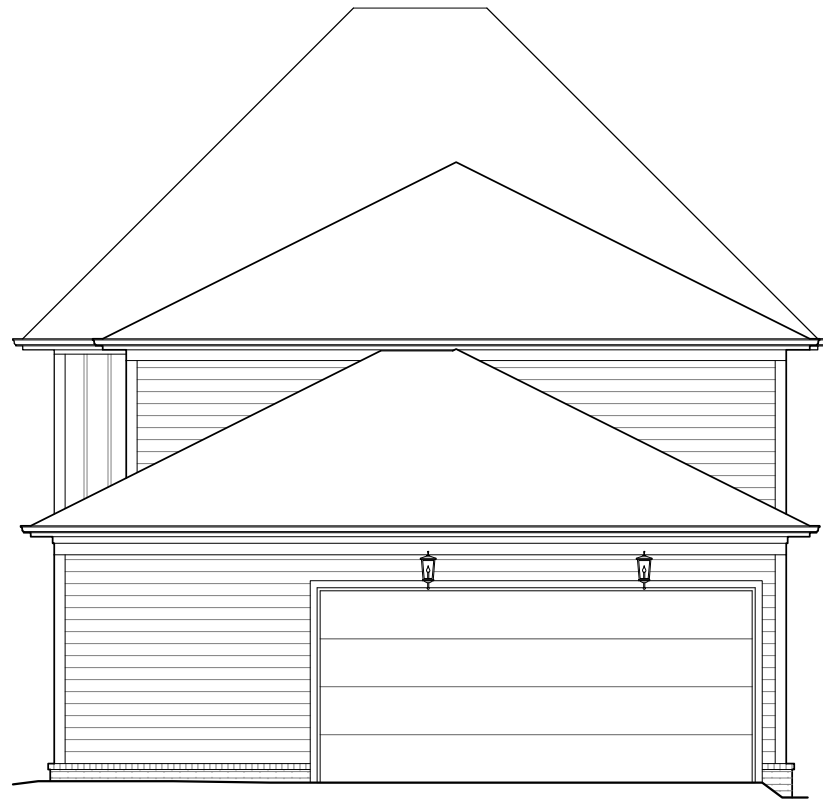

2 REAR ELEVATION  
1/8" = 1'-0"



1 LEFT ELEVATION  
1/8" = 1'-0"

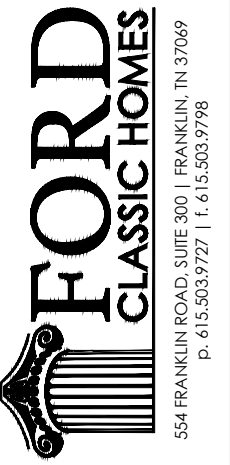

SOUTHVALE LOT 055  
SECTION 2 - 208 EQUINE STREET  
AUTUMN 41'  
ELEVATIONS  
SV055\_autuSV41

LAST CHECKED: 11.19.2025 TROY

ISSUE DATE:	
	03 OCT 2025 - CTT
	05 NOV 2025 - CTT
	19 NOV 2025 - CTT
1	13 APR 2026 - KJK

**A5**  
ELEVATIONS