

SOUTHVALE LOT 57, SECT 2
 200 EQUINE STREET
 DIANNA 46'
 LAST CHECKED: 05.21.2026 TROY
 SV057_dianSV46C


ISSUE DATE:

1	08 JAN 2026 - ARS
2	12 JAN 2026 - ARS
3	23 FEB 2026 - KJK
4	07 APR 2026 - CTT
5	01 MAY 2026 - CTT
6	21 MAY 2026 - CTT

A1
 LOWER LEVEL FLOOR PLAN

AREAS

HEATED LIVING	BASEMENT	0	
	FIRST FLOOR	2414	3978
	SECOND FLOOR	1564	
	TOTAL HEATED LIVING	3978	
UNFIN. LIVING	UNFIN. BASEMENT	0	
	UNFIN. FIRST FLOOR	0	3978
	UNFIN. SECOND FLOOR	0	
	TOTAL UNFIN. LIVING	0	
MECH./STOR/OTHER	UNFIN. STORAGE	32	
	GARAGE	624	5232
	COVERED ENTRY	362	
	COVERED PORCHES	236	
	TOTAL OTHER	1254	
B	LAST CHECKED: 02.23.2026		

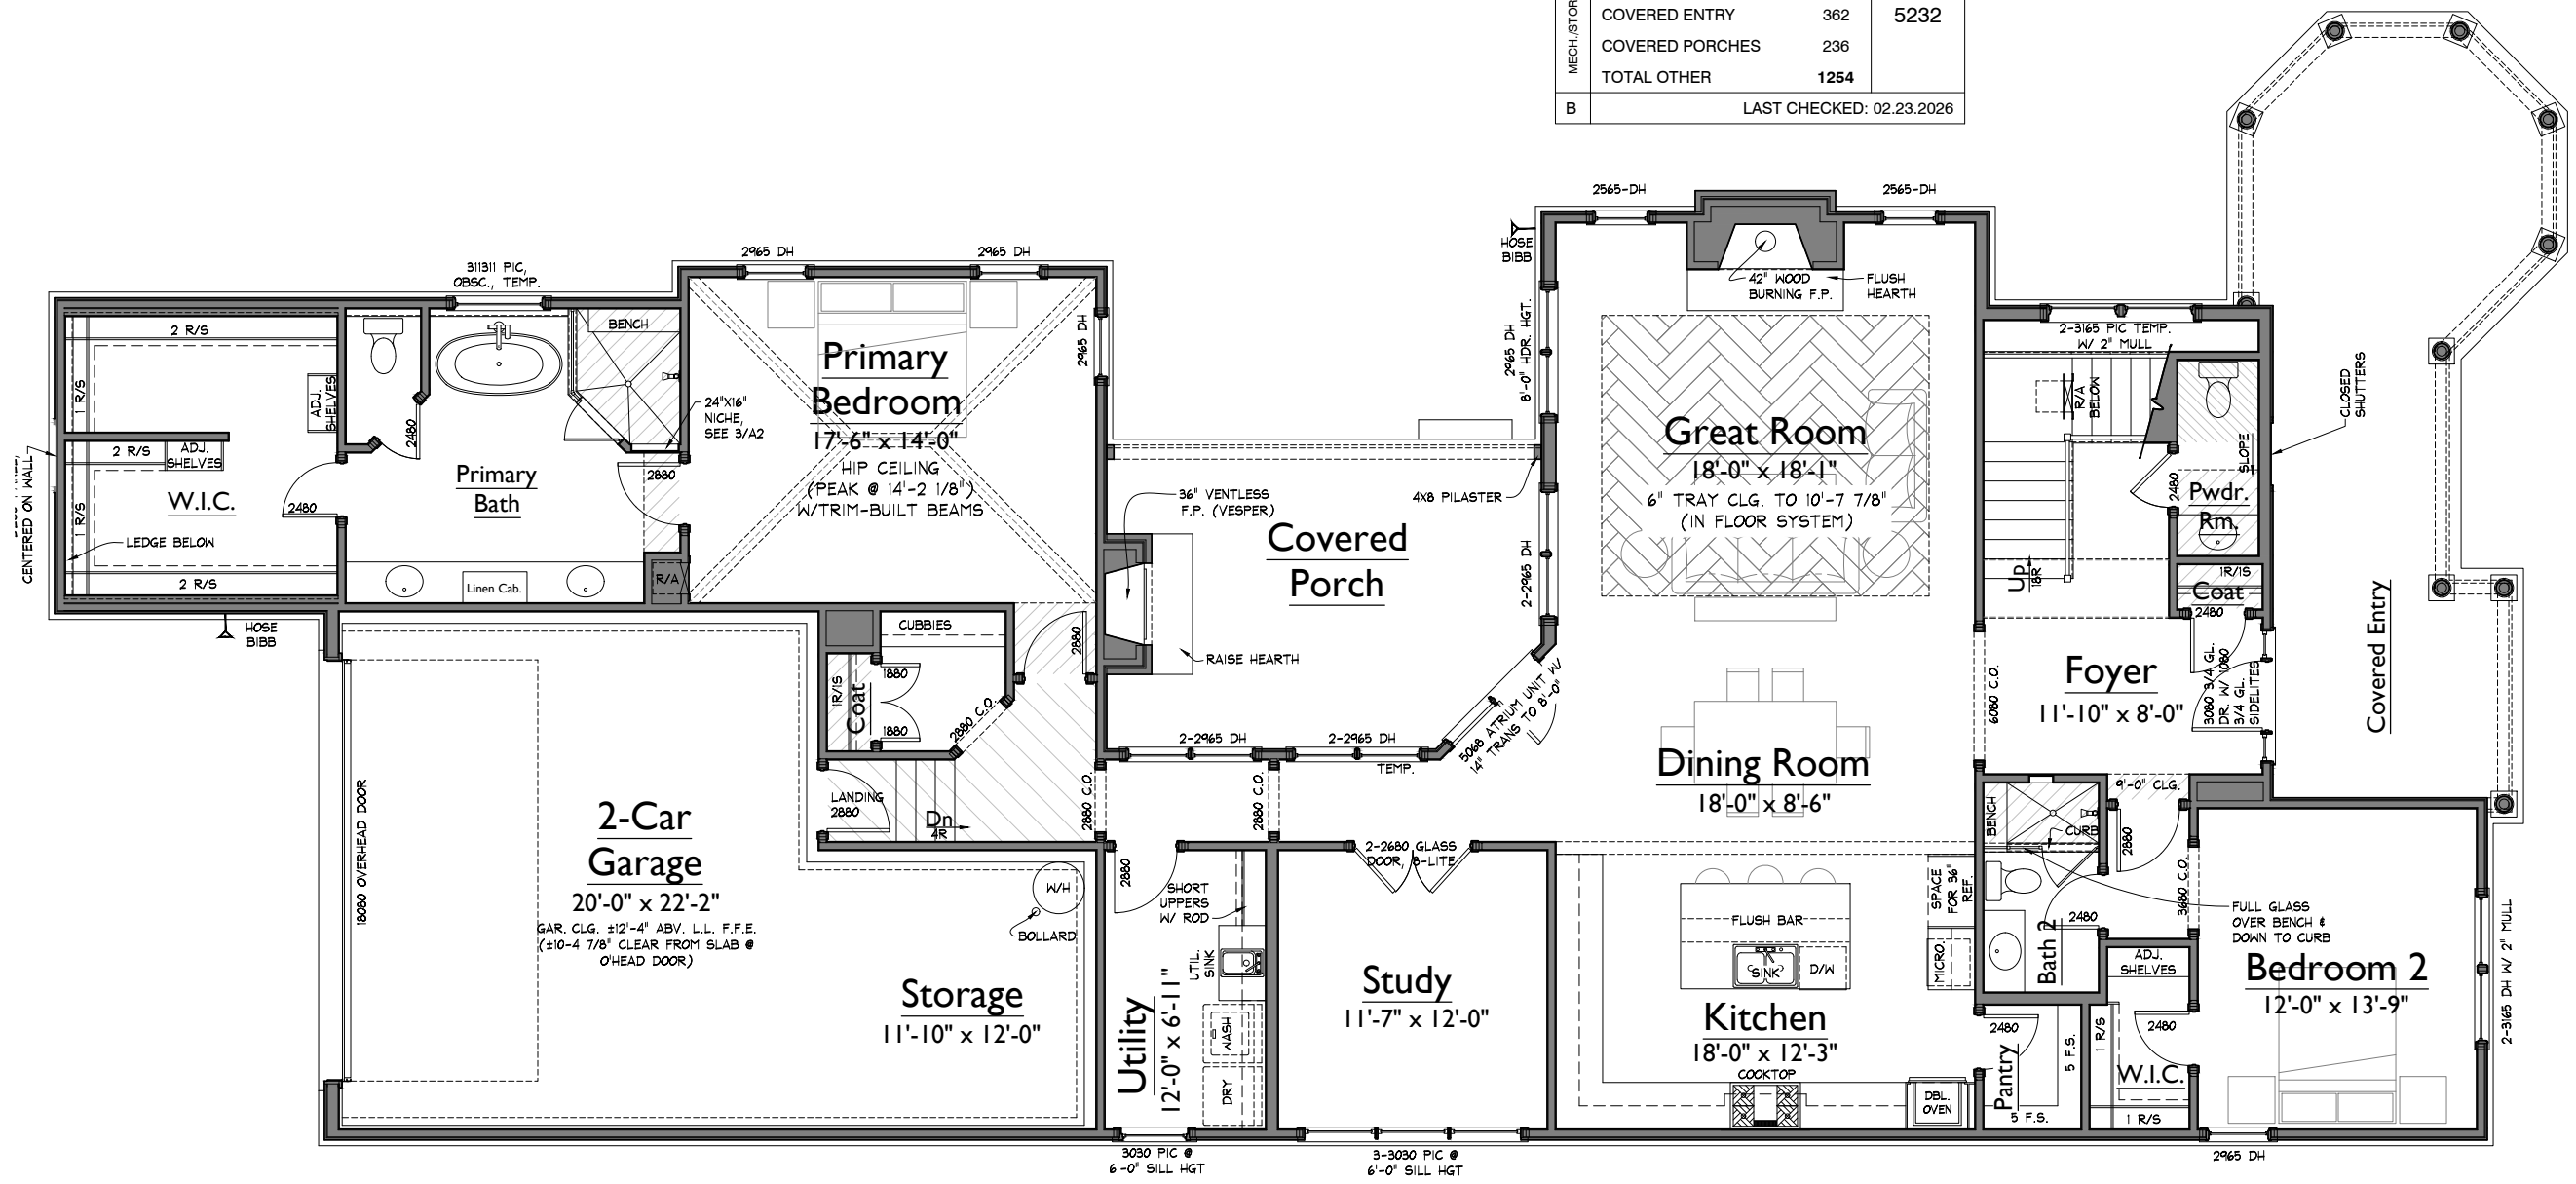


1 LOWER LEVEL FLOOR PLAN
 1/8" = 1'-0"

NOTE: ROOMS ON THIS PLAN ARE ANNOTATED WITH SIZES FOR DEPICTIVE PURPOSES ONLY AND MAY VARY DUE TO A NUMBER OF CONDITIONS. ROOM SIZES ARE MEASURED TO FRAMING WHERE WALLS ARE PRESENT. WHERE NO WALLS ARE PRESENT BETWEEN SPACES, ROOMS AS SIZED MAY OVERLAP SLIGHTLY OR NOT TOUCH.

ISSUE DATE:	
0	08 JAN 2026 - ARS
1	12 JAN 2026 - ARS
2	23 FEB 2026 - KJK
3	07 APR 2026 - CTT
4	01 MAY 2026 - CTT
5	21 MAY 2026 - CTT

A2
UPPER LEVEL FLOOR PLAN

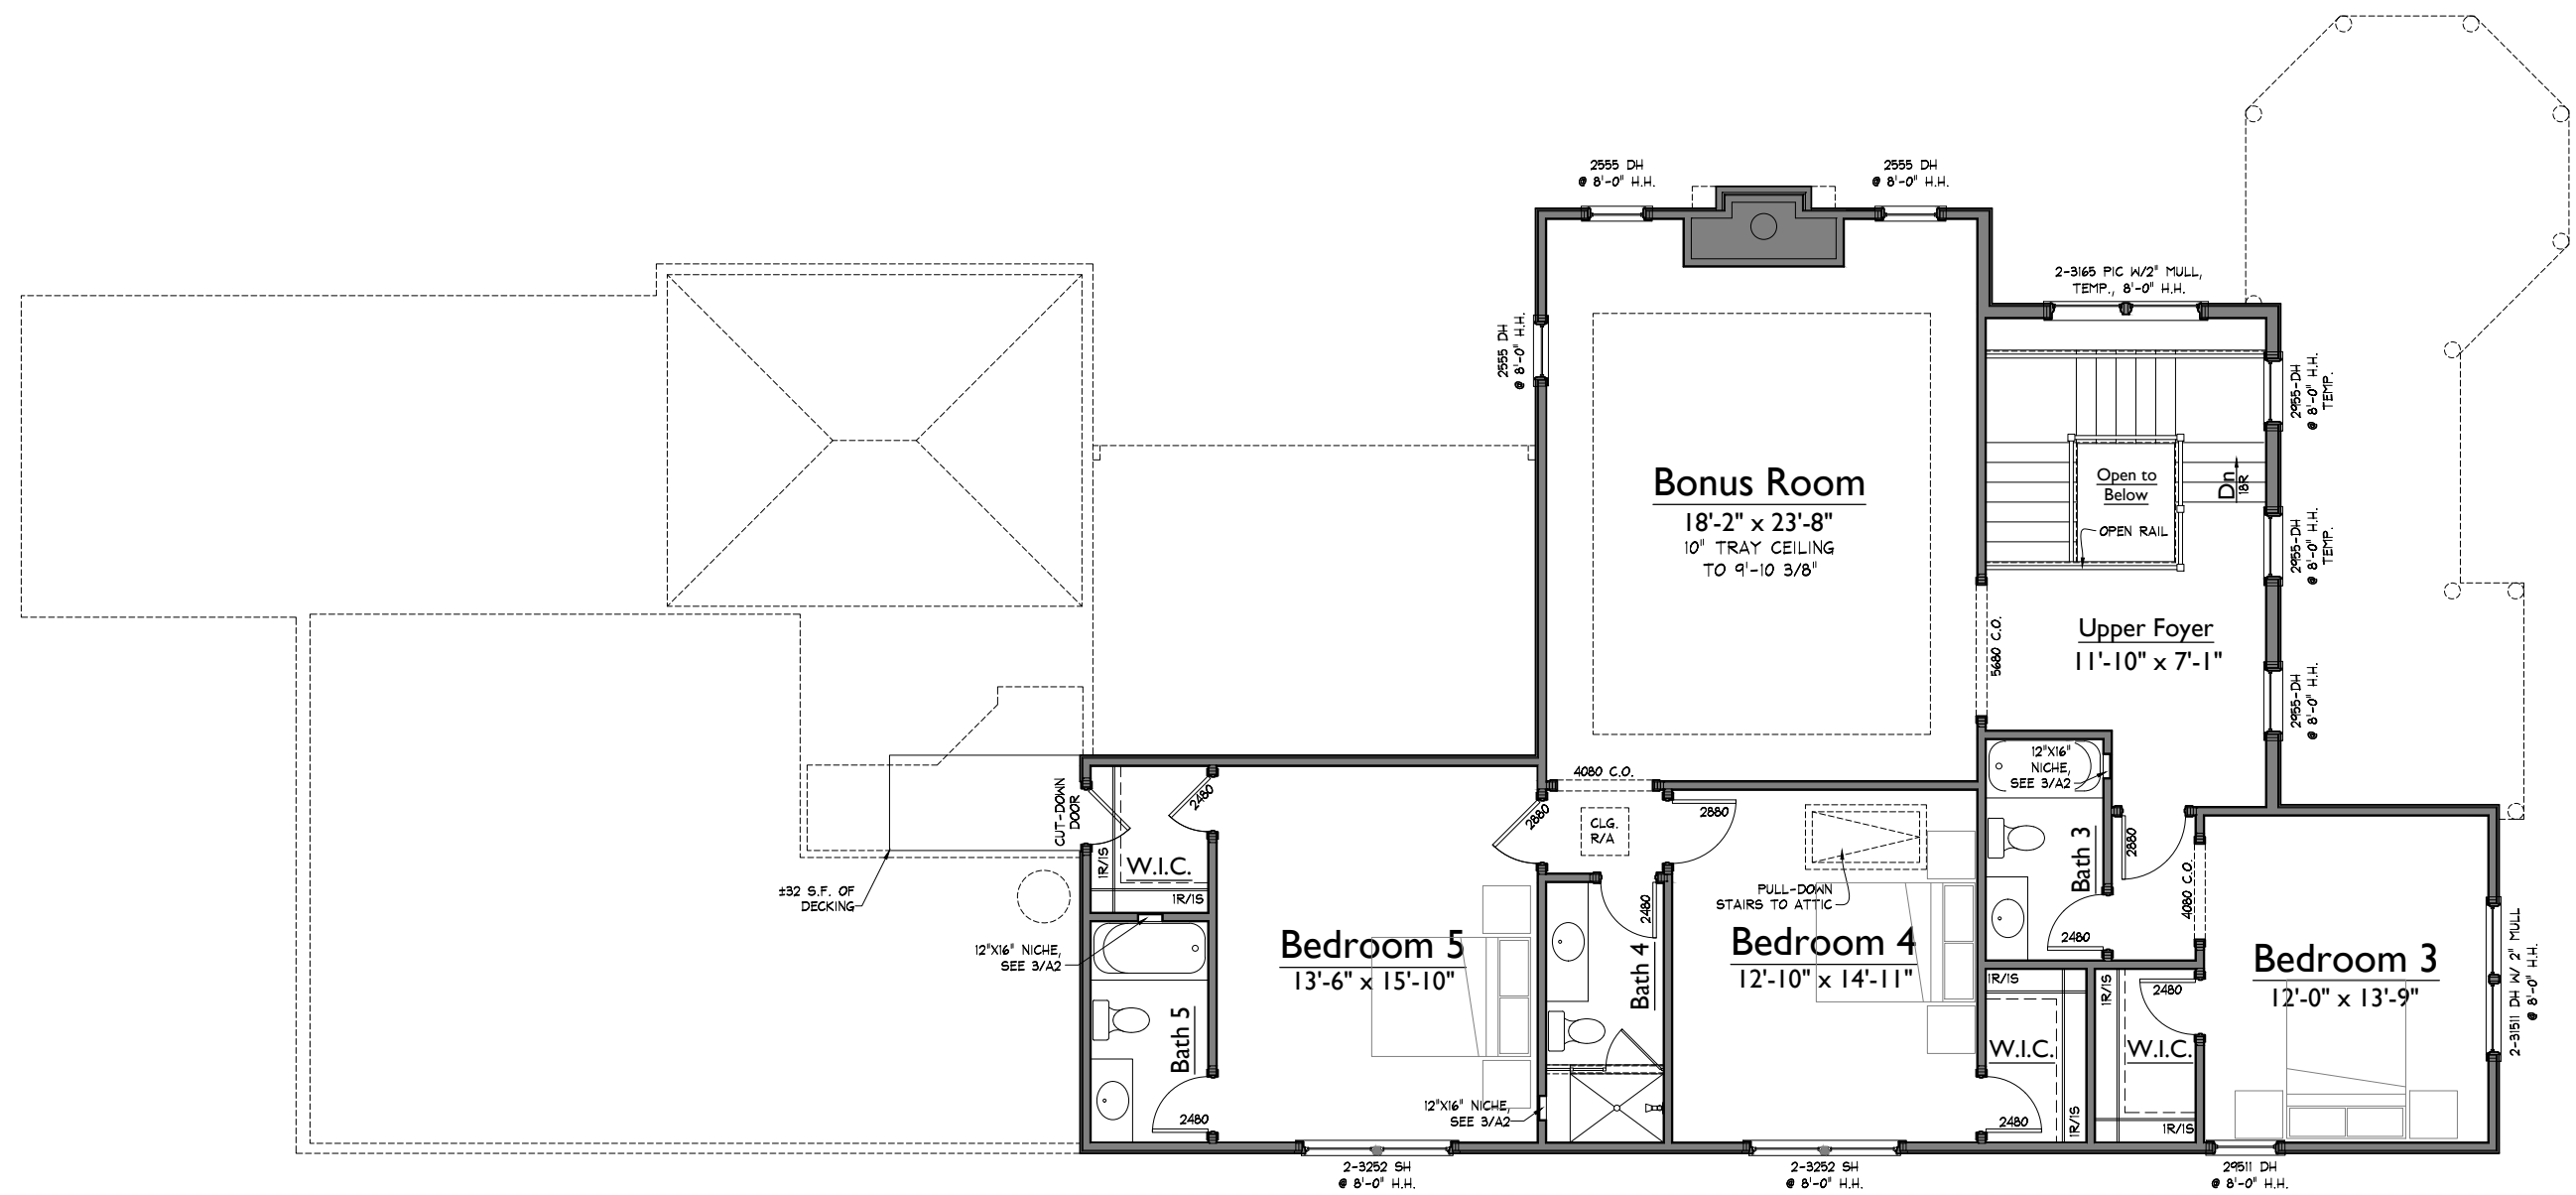


1 UPPER LEVEL FLOOR PLAN
1/8" = 1'-0"

\\india\Architecture\Projects\Southvale\Sec 2\SV057_dianaSV46C\FP02.dwg 05/21/26 - 7:58 A

NOTE: ROOMS ON THIS PLAN ARE ANNOTATED WITH SIZES FOR DEPICTIVE PURPOSES ONLY AND MAY VARY DUE TO A NUMBER OF CONDITIONS. ROOM SIZES ARE MEASURED TO FRAMING WHERE WALLS ARE PRESENT. WHERE NO WALLS ARE PRESENT BETWEEN SPACES, ROOMS AS SIZED MAY OVERLAP SLIGHTLY OR NOT TOUCH.

PLANS PREPARED BY FORD
CLASSIC HOMES
554 FRANKLIN RD., STE. 300
FRANKLIN, TN 37069
T.615.503.9727 - F.615.503.9798

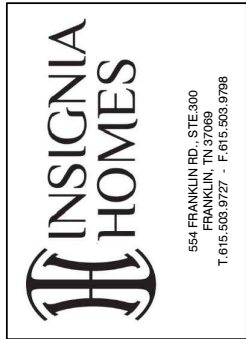

SOUTHVALE LOT 57, SECT 2
200 EQUINE STREET
DIANNA 46'
SV057_dianSV46C
LAST CHECKED: 05.01.2026 TROY

ISSUE DATE:	
△ C	08 JAN 2026 - ARS
△ 1	12 JAN 2026 - ARS
△ 2	23 FEB 2026 - KJK
△ 3	07 APR 2026 - CTT
△ 4	01 MAY 2026 - CTT
△ 5	21 MAY 2026 - CTT

A4
ELEVATIONS

05/21/26 7:58a
SV057 - REV5



1 FRONT ELEVATION
1/8" = 1'-0"



2 RIGHT ELEVATION
1/8" = 1'-0"

\\ford\Architecture\Projects\Southvale\Sec 2\SV057_dianSV46C\1-C01-5n.dwg Troy.tamrals 05/21/26 - 7:58 A

ISSUE DATE:	
△ _C	08 JAN 2026 - ARS
△ ₁	12 JAN 2026 - ARS
△ ₂	23 FEB 2026 - KJK
△ ₃	07 APR 2026 - CTT
△ ₄	01 MAY 2026 - CTT
△ ₅	21 MAY 2026 - CTT

A5
ELEVATIONS



2 REAR ELEVATION
1/8" = 1'-0"



1 LEFT ELEVATION
1/8" = 1'-0"