


1 LOWER LEVEL FLOOR PLAN
1/8" = 1'-0"

AREAS		
HEATED LIVING	BASEMENT	0
	FIRST FLOOR	2435
	SECOND FLOOR	1420
	TOTAL HEATED LIVING	3855
UNFIN. LIVING	UNFIN. BASEMENT	0
	UNFIN. FIRST FLOOR	0
	UNFIN. SECOND FLOOR	510
	TOTAL UNFIN. LIVING	510
MECH./STOR/OTHER	UNFIN. STORAGE	0
	GARAGE	660
	COVERED ENTRY	165
	COVERED PORCHES	202
TOTAL OTHER	1027	
B	LAST CHECKED: 02.19.2026	

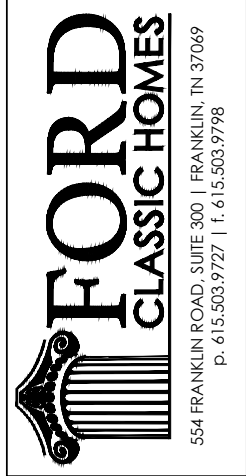

SOUTHVALE LOT 047
SECTION 2 - 117 EQUINE STREET
NATASHA 46'

LAST CHECKED: 04.13.2026 NML

SV047_nataSV46


ISSUE DATE:	
	12 FEB 2026 - NML
L	17 FEB 2026 - KJK
P	19 FEB 2026 - KJK
C	06 MAR 2026 - KJK
	17 MAR 2026 - NML
I	13 APR 2026 - NML

A1

LOWER LEVEL FLOOR PLAN

S:\Projects\Southvale\Sec 2\SV047_nataSV46\FPD1.dwg natasha.dwt 04/13/26 3:42 P

NOTE: ROOMS ON THIS PLAN ARE ANNOTATED WITH SIZES FOR DEPICTIVE PURPOSES ONLY AND MAY VARY DUE TO A NUMBER OF CONDITIONS. ROOM SIZES ARE MEASURED TO FRAMING WHERE WALLS ARE PRESENT. WHERE NO WALLS ARE PRESENT BETWEEN SPACES, ROOMS AS SIZED MAY OVERLAP SLIGHTLY OR NOT TOUCH.

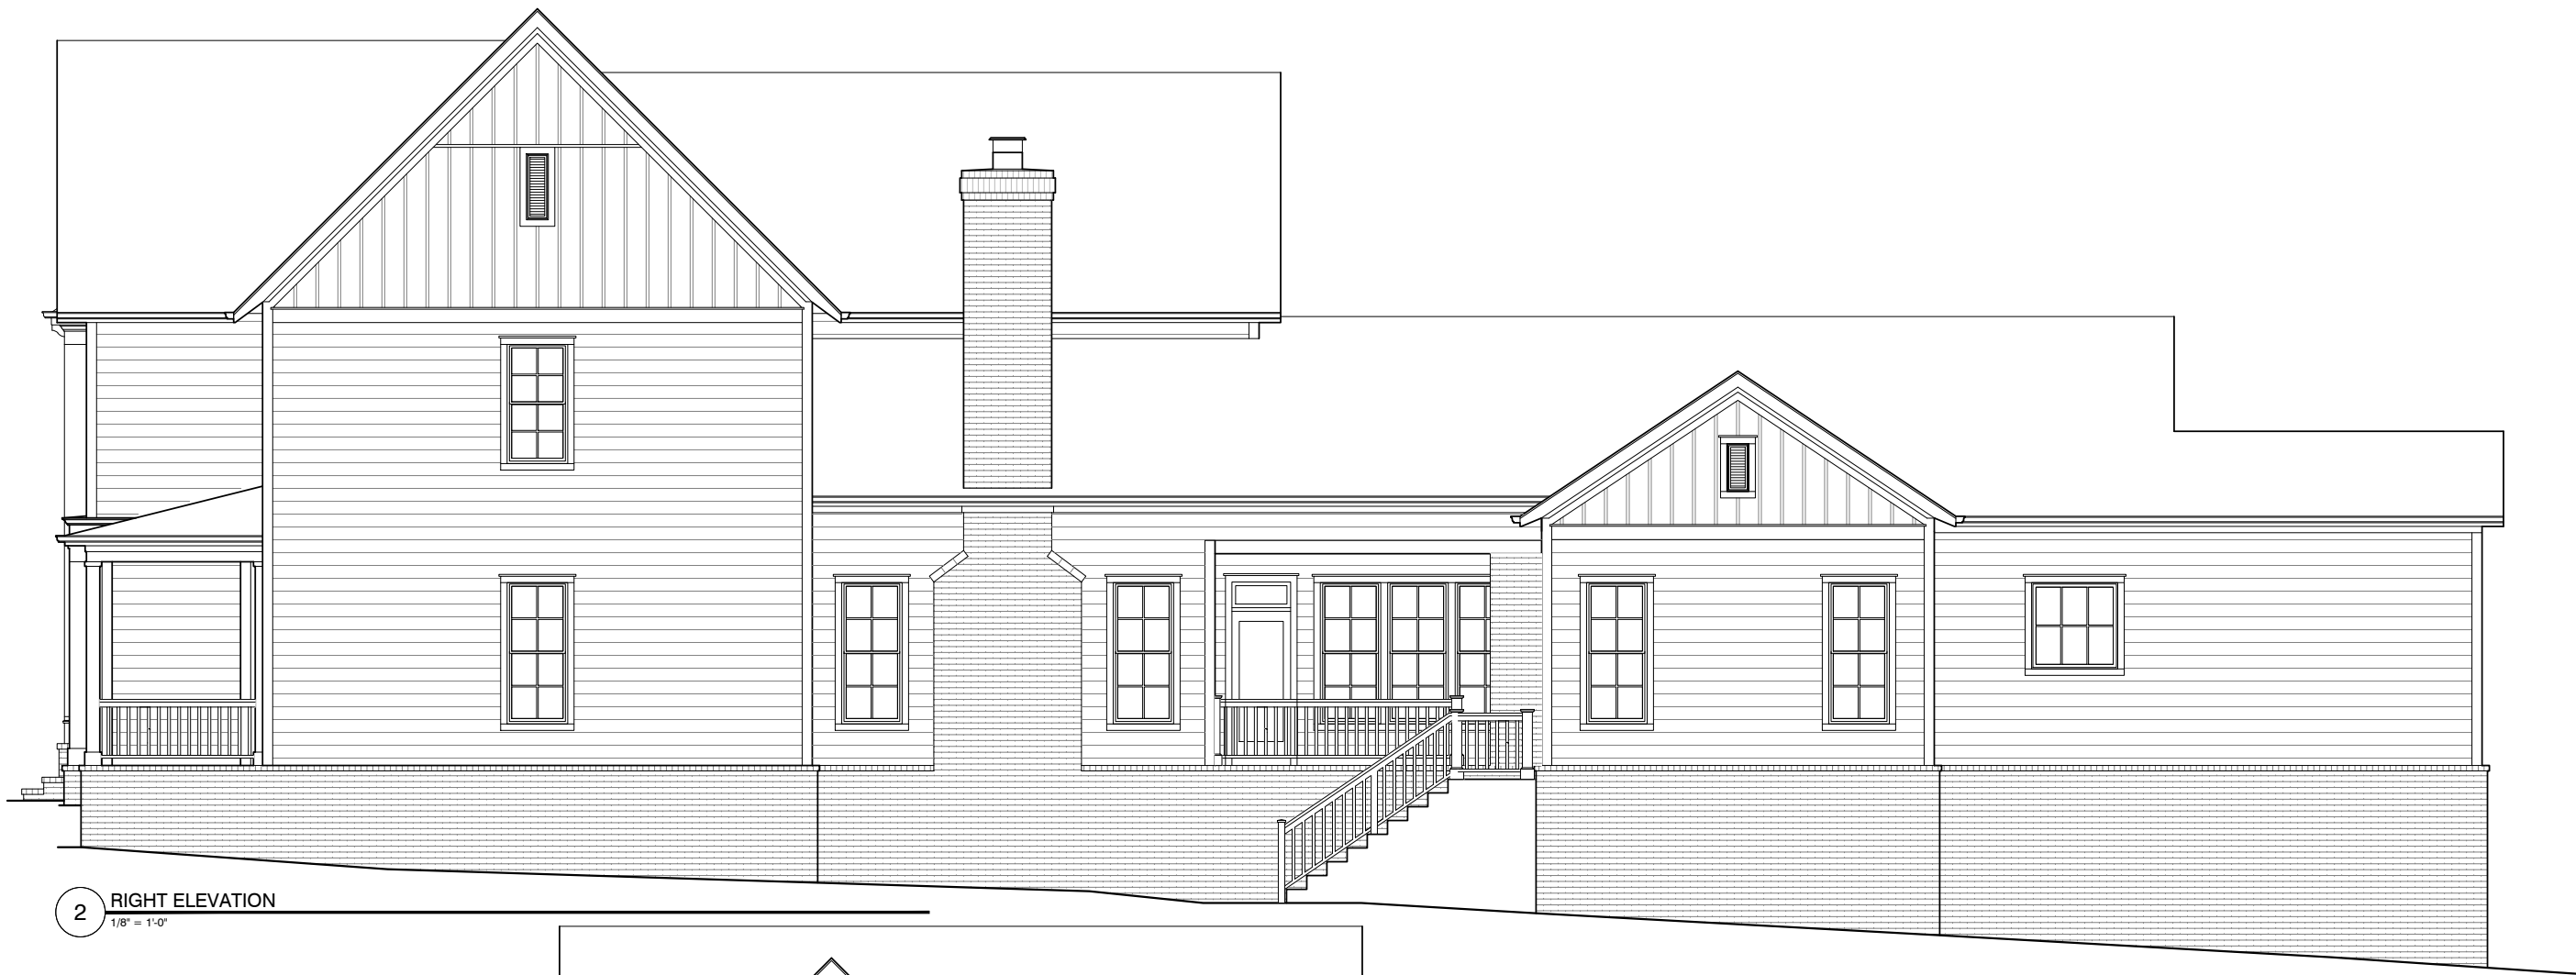

2 RIGHT ELEVATION
1/8" = 1'-0"



1 FRONT ELEVATION
1/8" = 1'-0"

SV047_nataSV46_LFa05-sn

SOUTHVALE LOT 047
SECTION 2 - 117 EQUINE STREET
NATASHA 46'

LAST CHECKED: 04.13.2026 NML

SV047_nataSV46

ISSUE DATE:	
	12 FEB 2026 - NML
△ L	17 FEB 2026 - KJK
△ P	19 FEB 2026 - KJK
△ C	06 MAR 2026 - KJK
	17 MAR 2026 - NML
△ I	13 APR 2026 - NML

A4
ELEVATIONS

SOUTHVALE LOT 047
SECTION 2 - 117 EQUINE STREET
NATASHA 46'


LAST CHECKED: 04.13.2026 NML

SV047_nataSV46

ISSUE DATE:	
	12 FEB 2026 - NML
L	17 FEB 2026 - KJK
P	19 FEB 2026 - KJK
C	06 MAR 2026 - KJK
	17 MAR 2026 - NML
I	13 APR 2026 - NML

A5

ELEVATIONS

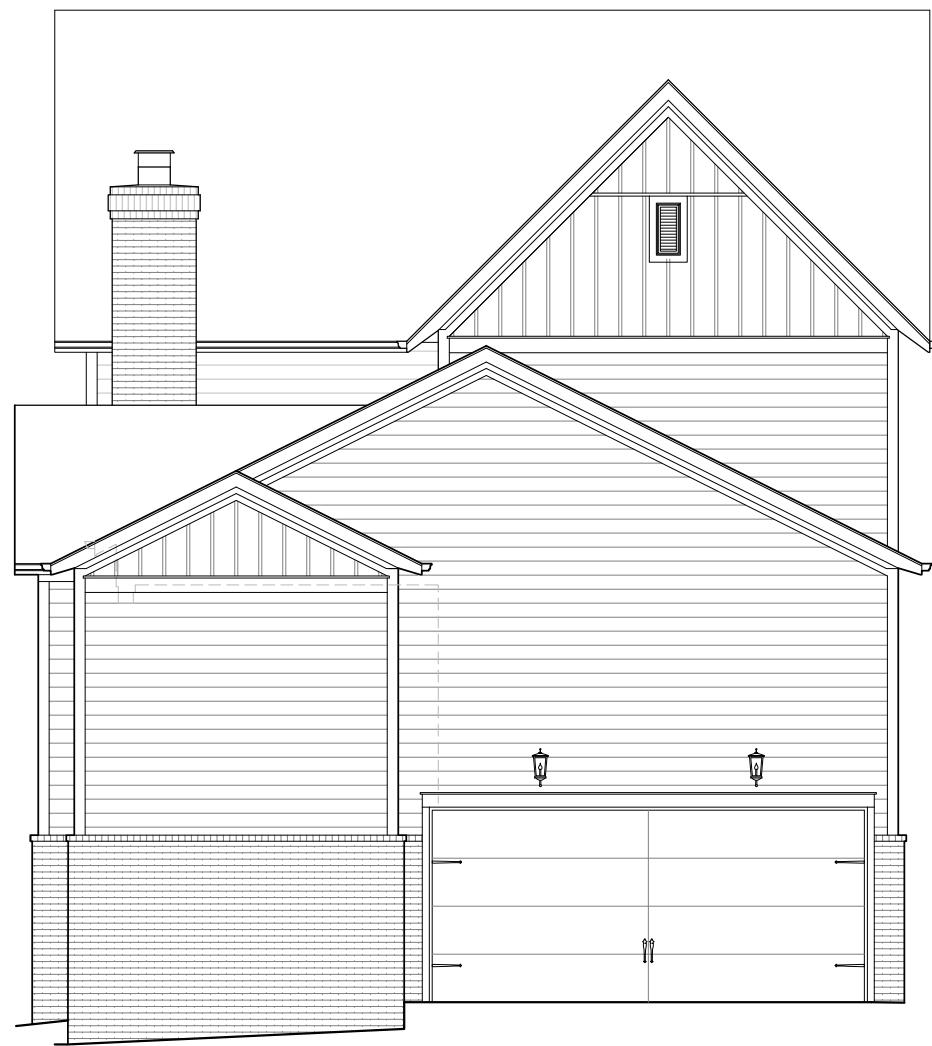

2 REAR ELEVATION
1/8" = 1'-0"



1 LEFT ELEVATION
1/8" = 1'-0"